



Elevation E-01

Key Plan

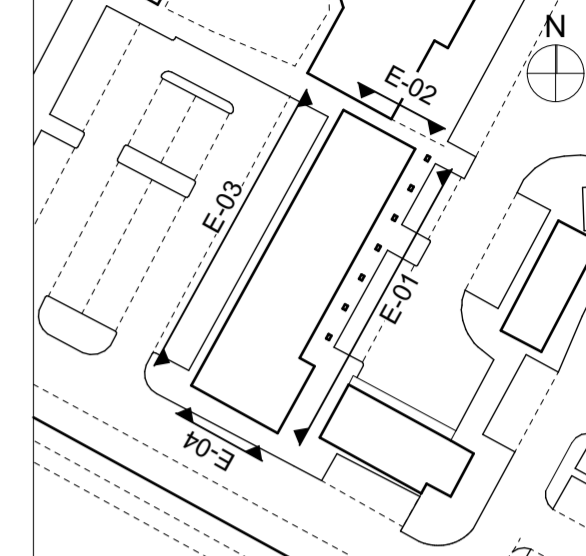

Materials:



- 1 Buff/Grey Stretcher Course Brickwork
- 2 Buff/Grey Soldier Course Brickwork
- 3 Vertical Timber Cladding
- 4 Vertical Timber Cladding Fin
- 5 Line of proprietary roof trim behind vertical timber cladding
- 6 Polyester powder coated glazed doors
- 7 Polyester powder coated louvred doors
- 8 Polyester powder coated metal framed composite windows
- 9 Polyester powder coated louvres as part of the window system
- 10 Polyester powder coated insulated spandrel panel thermally broken
- 11 Polyester powder coated metal framed composite windows with coloured glazing
- 12 Polyester powder coated thermally broken curtain walling
- 13 Recessed Brick Panels
- 14 External lighting
- 15 Norwich City Football Club Crest Signage
- 16 Built up metal signage
- 17 Buff/Grey Stretcher Course Brickwork Colonnade

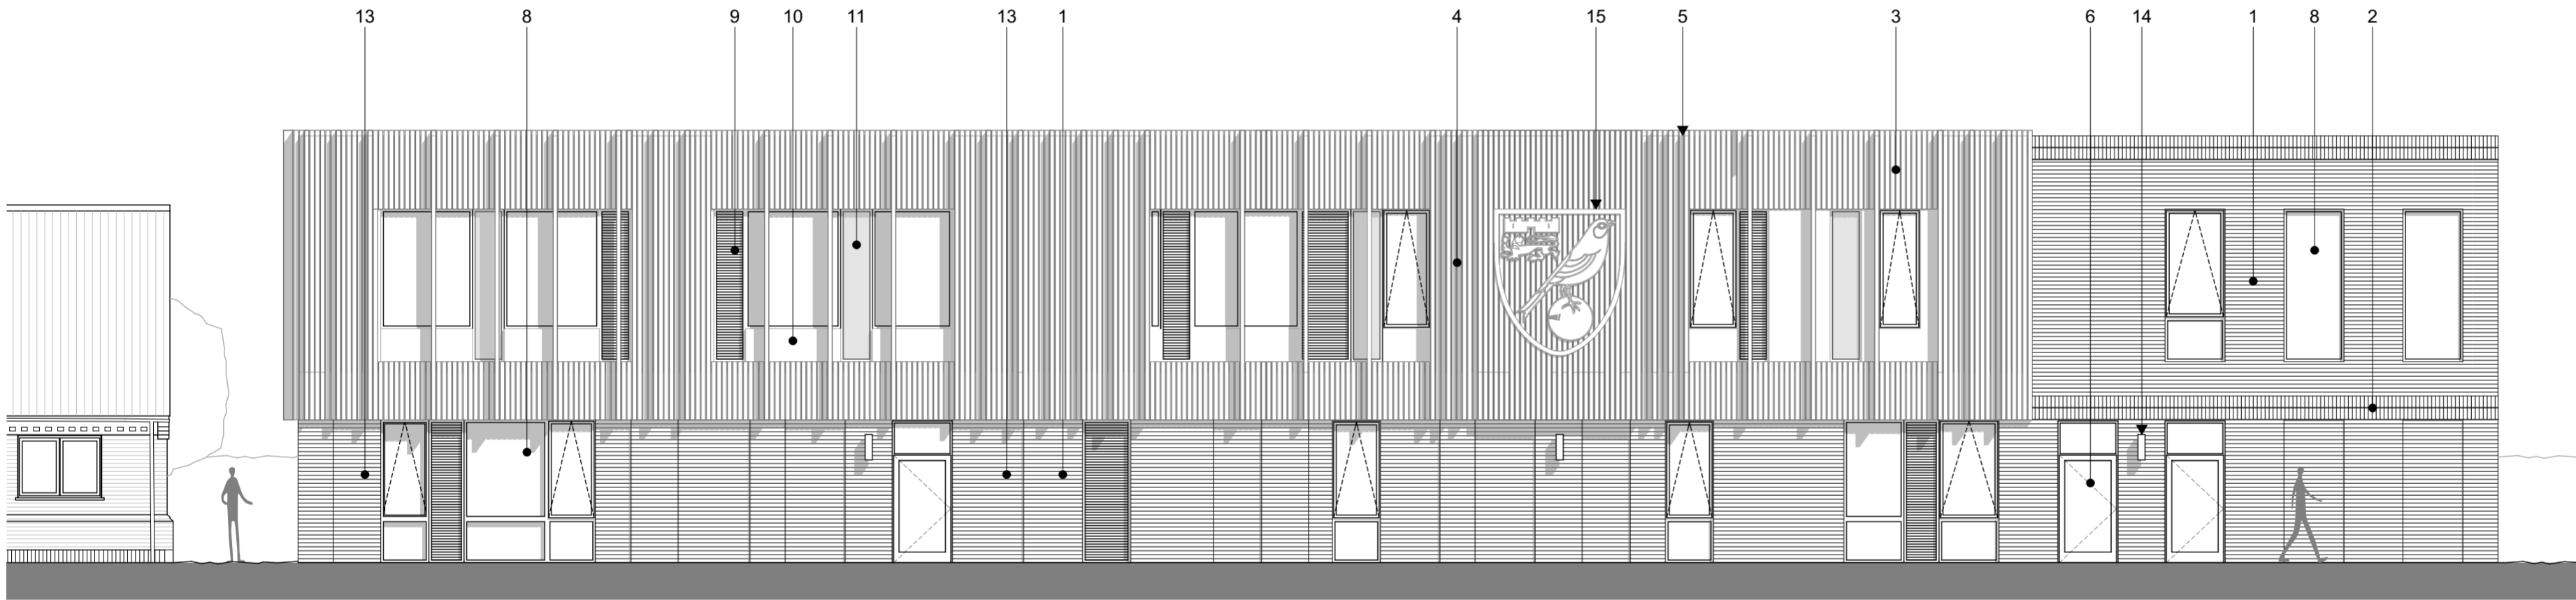


Elevation E-03

Issued for Planning: 26/08/2021

Rev	Init	Date	Revision

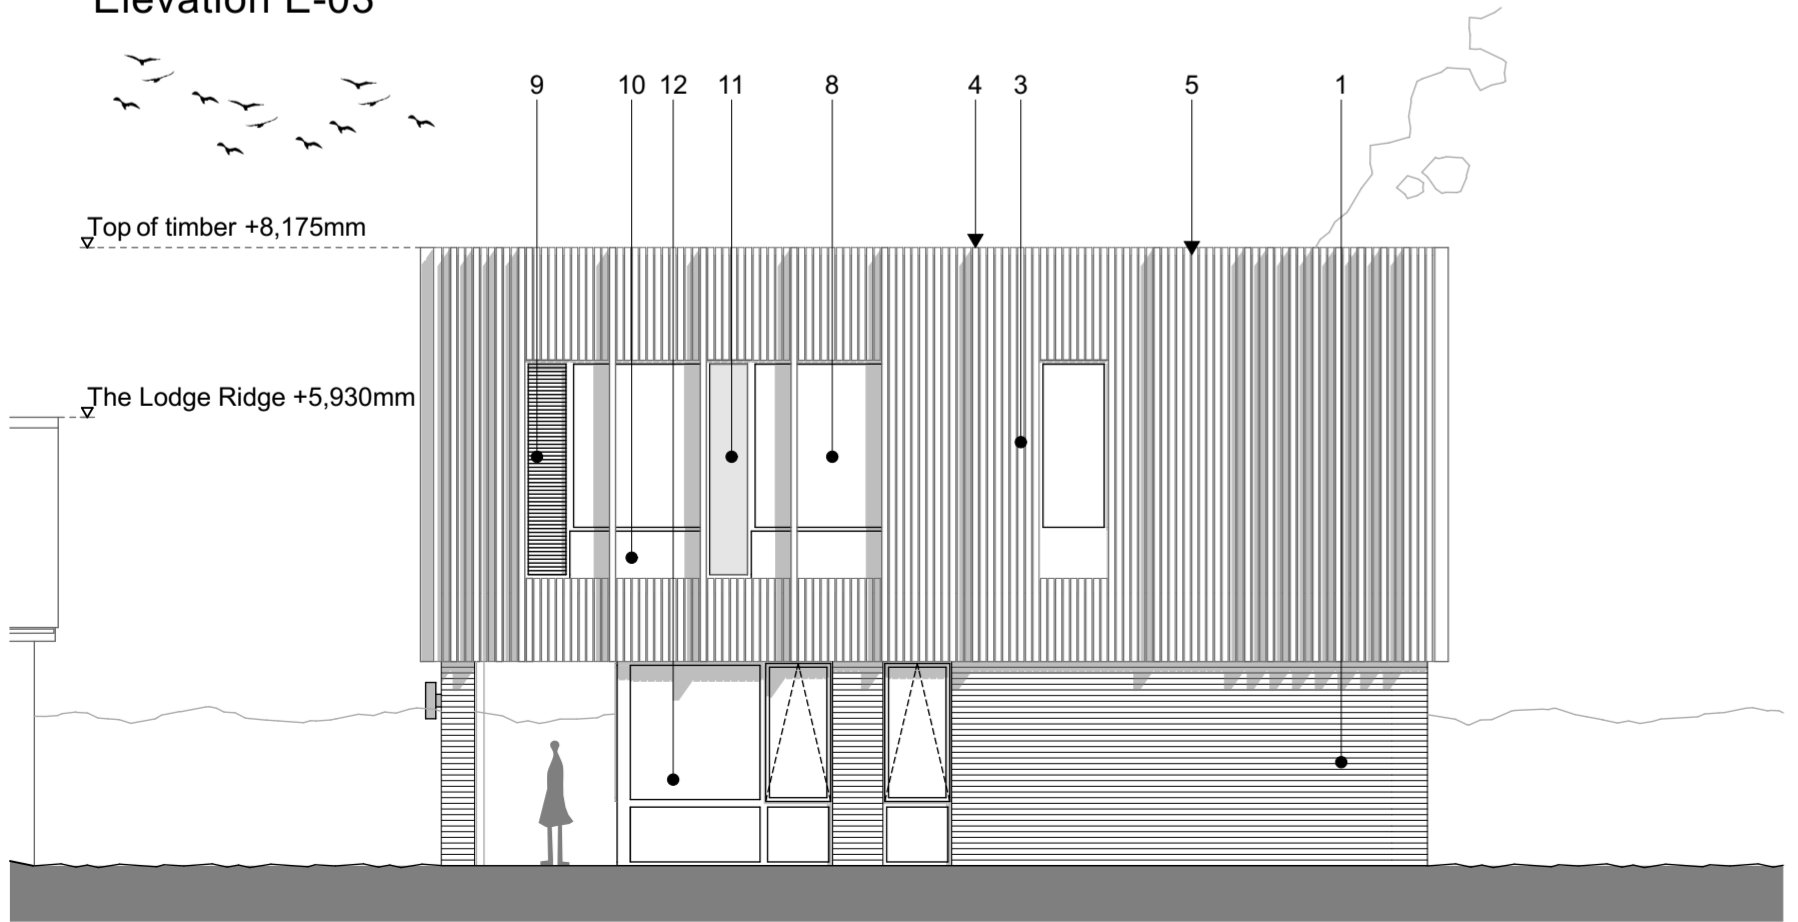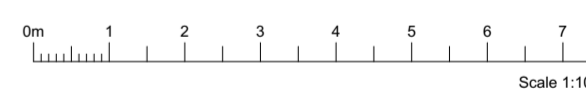

Elevation E-02

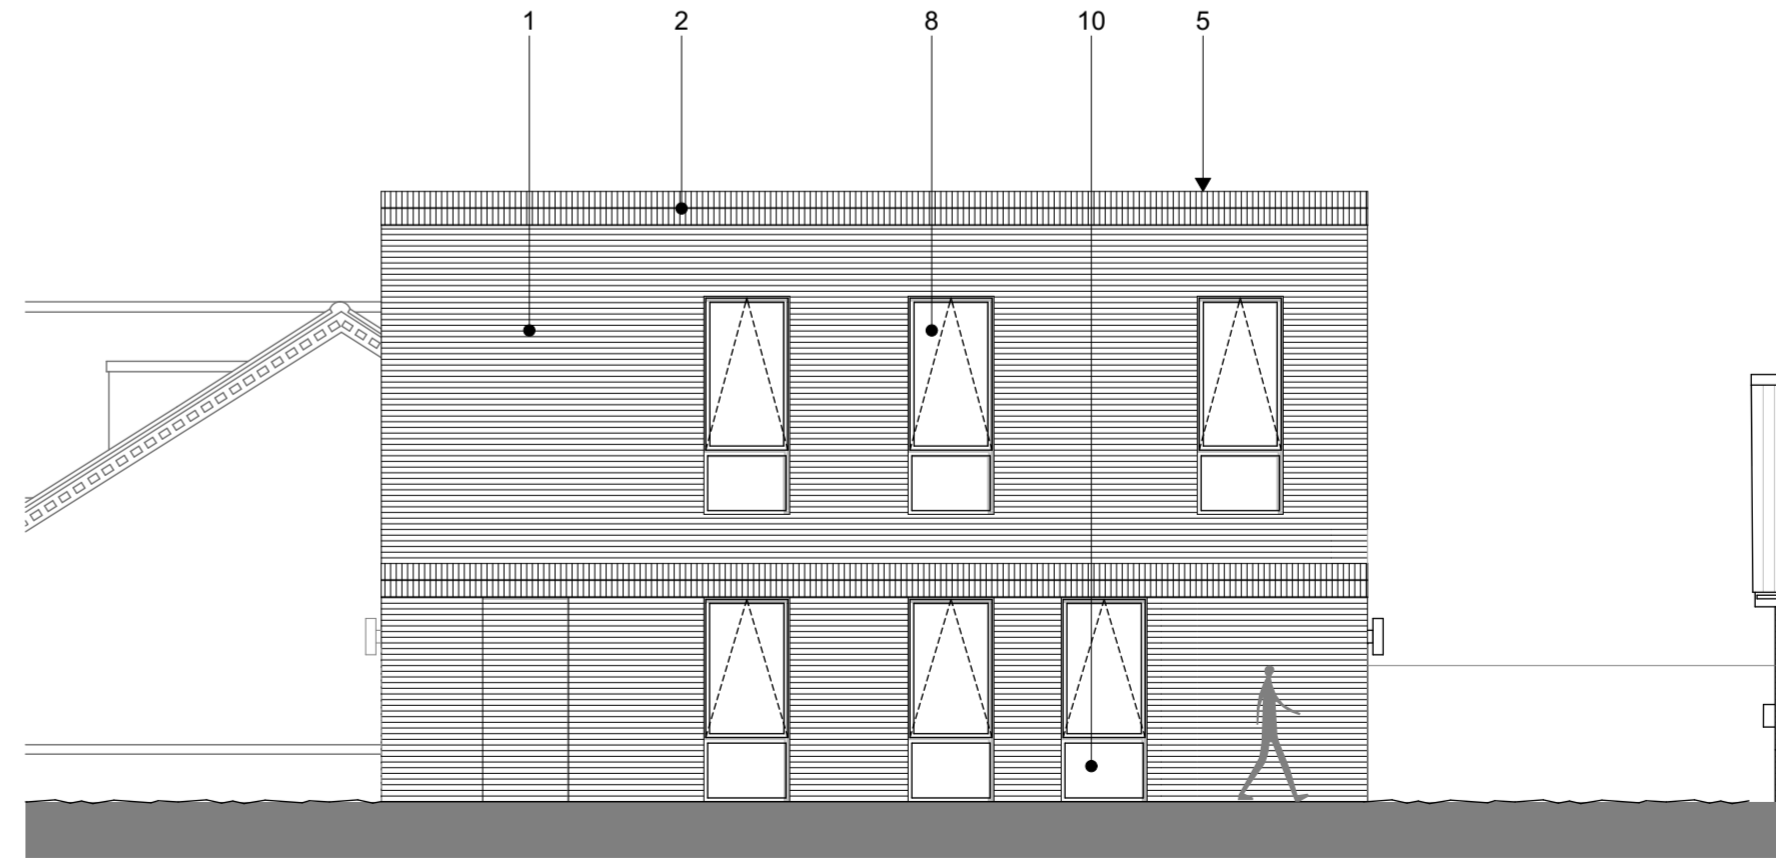

Elevation E-04

lsia
 ARCHITECTS

NORWICH
 The Old Drill Hall
 23a Cattle Market Street
 Norwich NR1 3DY
 +44(0)1603 660711

LONDON
 Floor 2
 50-54 Clerkenwell Road
 London EC1M 5PS
 +44(0)20 7278 1739
 www.lsiarchitects.co.uk

Client
 Norwich City Football Club

Project
 Administration and Media Building

Title
 PLANNING
 General Arrangement Elevations

Scale @ A2	Date	Drawn
1:100	11/08/21	KBC

Purpose of Issue		
Issued for Planning		
Drawing Code	Suit.	Rev.
20047-LSI-AB-XX-DR-A-2050	S2	P01