


Section S-01

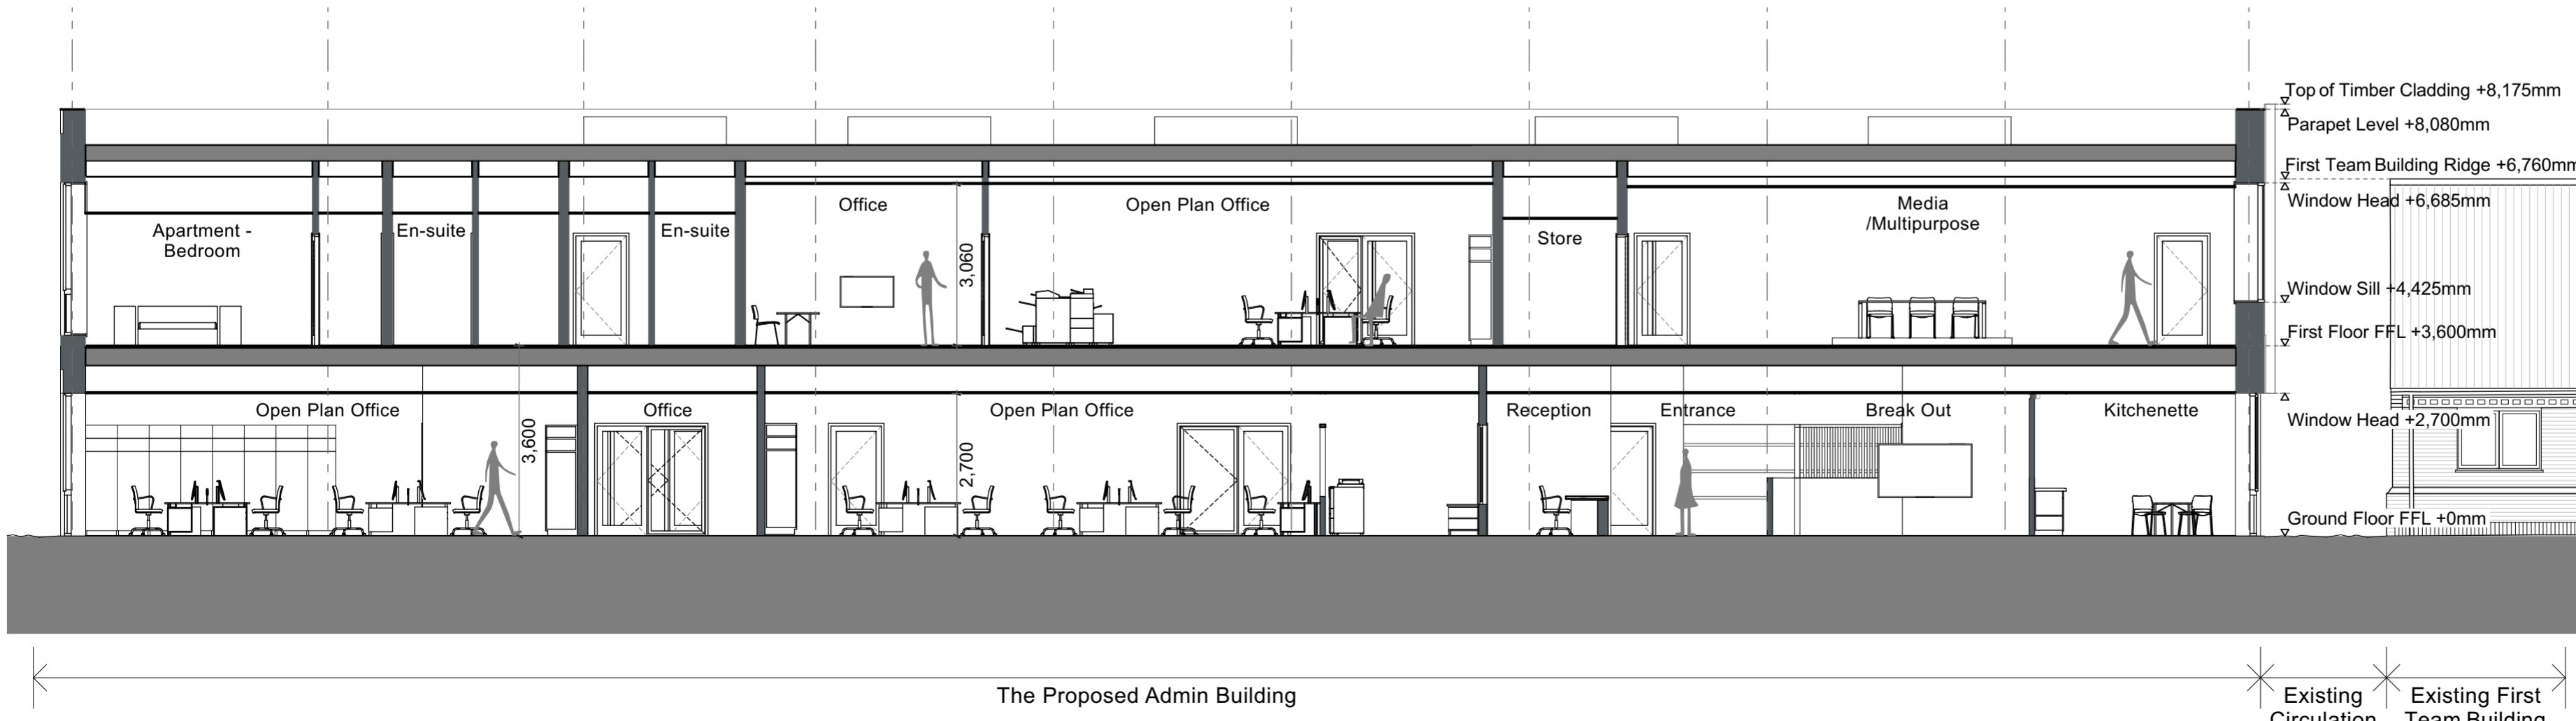

Section S-02

Issued for Planning: 26/08/2021

Rev	Init	Date	Revision

Scale 1:100

**lsi**  
ARCHITECTS

**NORWICH**  
The Old Drill Hall  
23a Cattle Market Street  
Norwich NR1 3DY  
+44(0)1603 660711

**LONDON**  
Floor 2  
50-54 Clerkenwell Road  
London EC1M 5PS  
+44(0)20 7278 1739  
www.lsiarchitects.co.uk

Client  
Norwich City Football Club

Project  
Administration and Media Building

Title  
PLANNING  
General Arrangement Sections

Scale @ A2	Date	Drawn
1:100	11/08/21	KBC

Purpose of Issue		
Issued for Planning		
Drawing Code	Suit.	Rev.
20047-LSI-AB-ZZ-DR-A-2070	S2	P01