
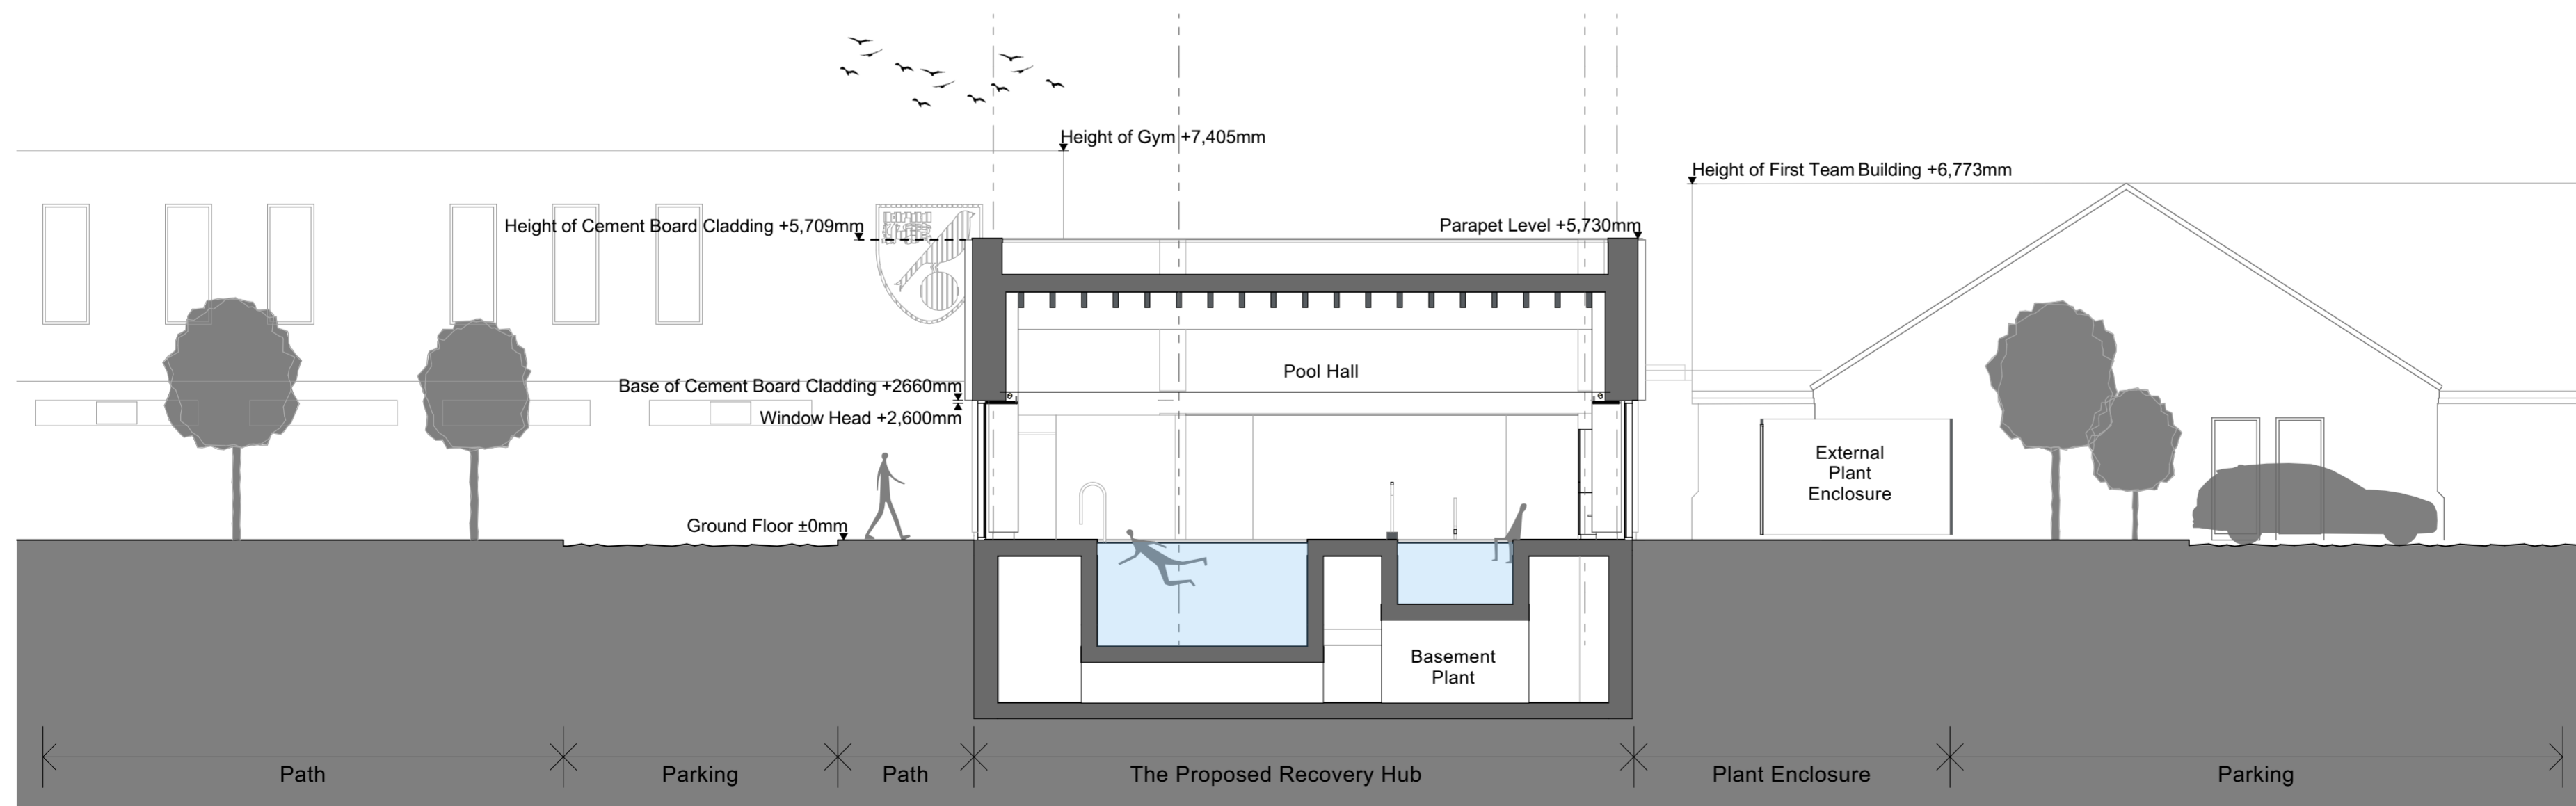


Section S-02

Key Plan

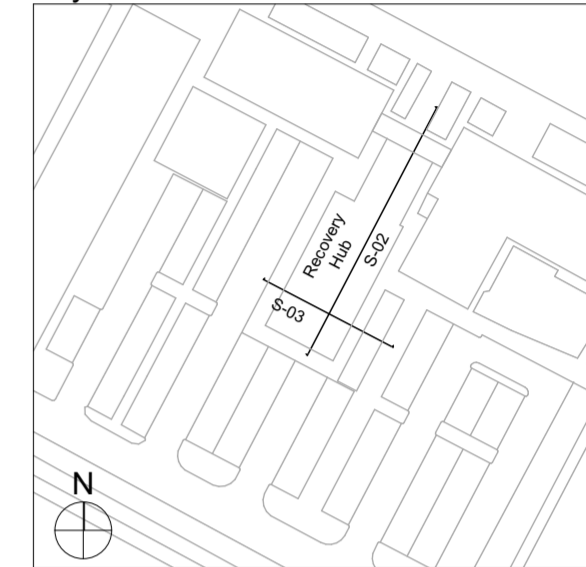

Section S-03

Issued for Planning: 26/08/2021

Rev	Init	Date	Revision



lsi
ARCHITECTS

NORWICH
The Old Drill Hall
23a Cattle Market Street
Norwich NR1 3DY
+44(0)1603 660711

LONDON
Floor 2
50-54 Clerkenwell Road
London EC1M 5PS
+44(0)20 7278 1739
www.lsiarchitects.co.uk

Client
Norwich City Football Club

Project
Recovery Hub

Title
PLANNING
General Arrangement Sections

Scale @ A2	Date	Drawn
1:100	09/08/21	HW

Purpose of issue	Suit	Rev.
Issued for Planning	S2	P01