


Elevation E-01

Key Plan

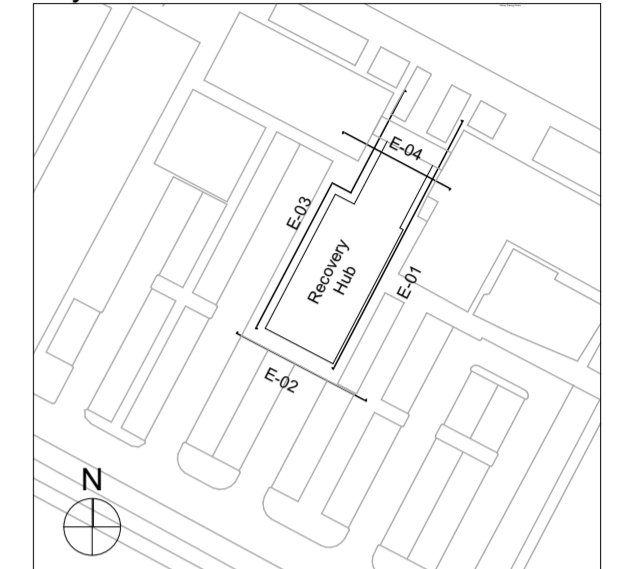

Materials Key



- 1 Buff/Grey Stretcher Course Brickwork
- 2 Grey Cement Board Cladding
- 3 Vertical Textured Grey Cement Board Cladding
- 4 Vertical Cement Board Cladding Fin
- 5 Proprietary roof trim to parapet
- 6 Polyester powder coated glazed doors
- 7 Polyester powder coated louvred doors
- 8 Polyester powder coated metal framed composite windows
- 9 Polyester powder coated thermally broken curtain walling
- 10 Polyester powder coated aluminium rainwater hopper and downpipes
- 11 External bollard lighting
- 12 External Lighting
- 13 Norwich City Football Club Crest Signage
- 14 Timber Plant Enclosure
- 15 Polyester powder coated louvred screen to form external wall to the plant rooms
- 16 Charcoal Cement Board Cladding




Elevation E-03

Issued for Planning: 26/08/2021

Rev	Init	Date	Revision

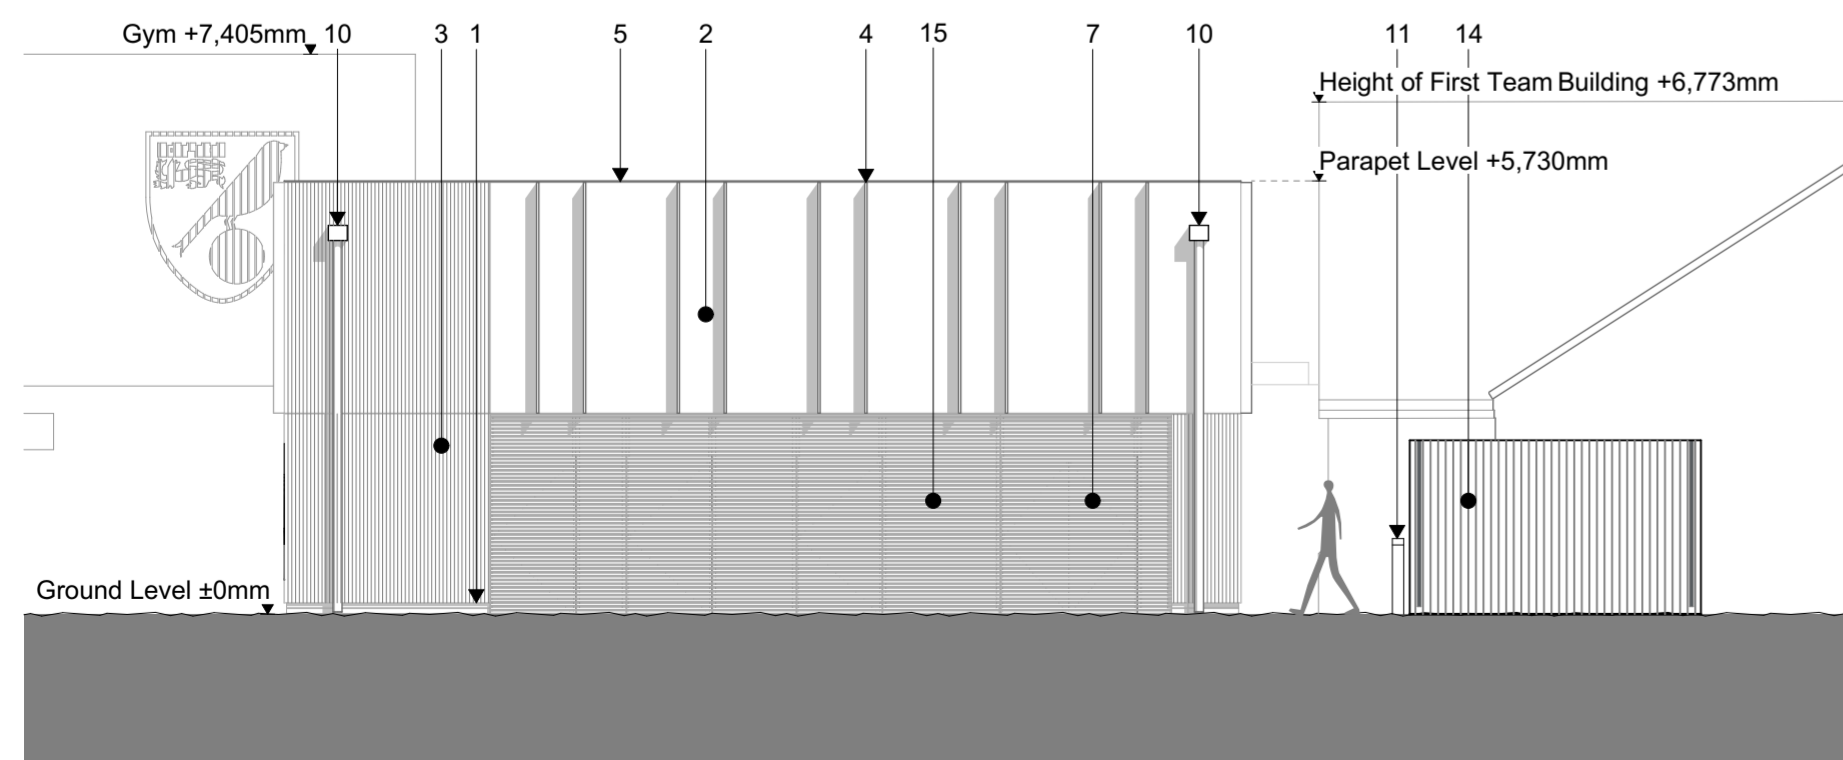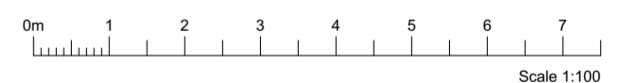

Elevation E-02

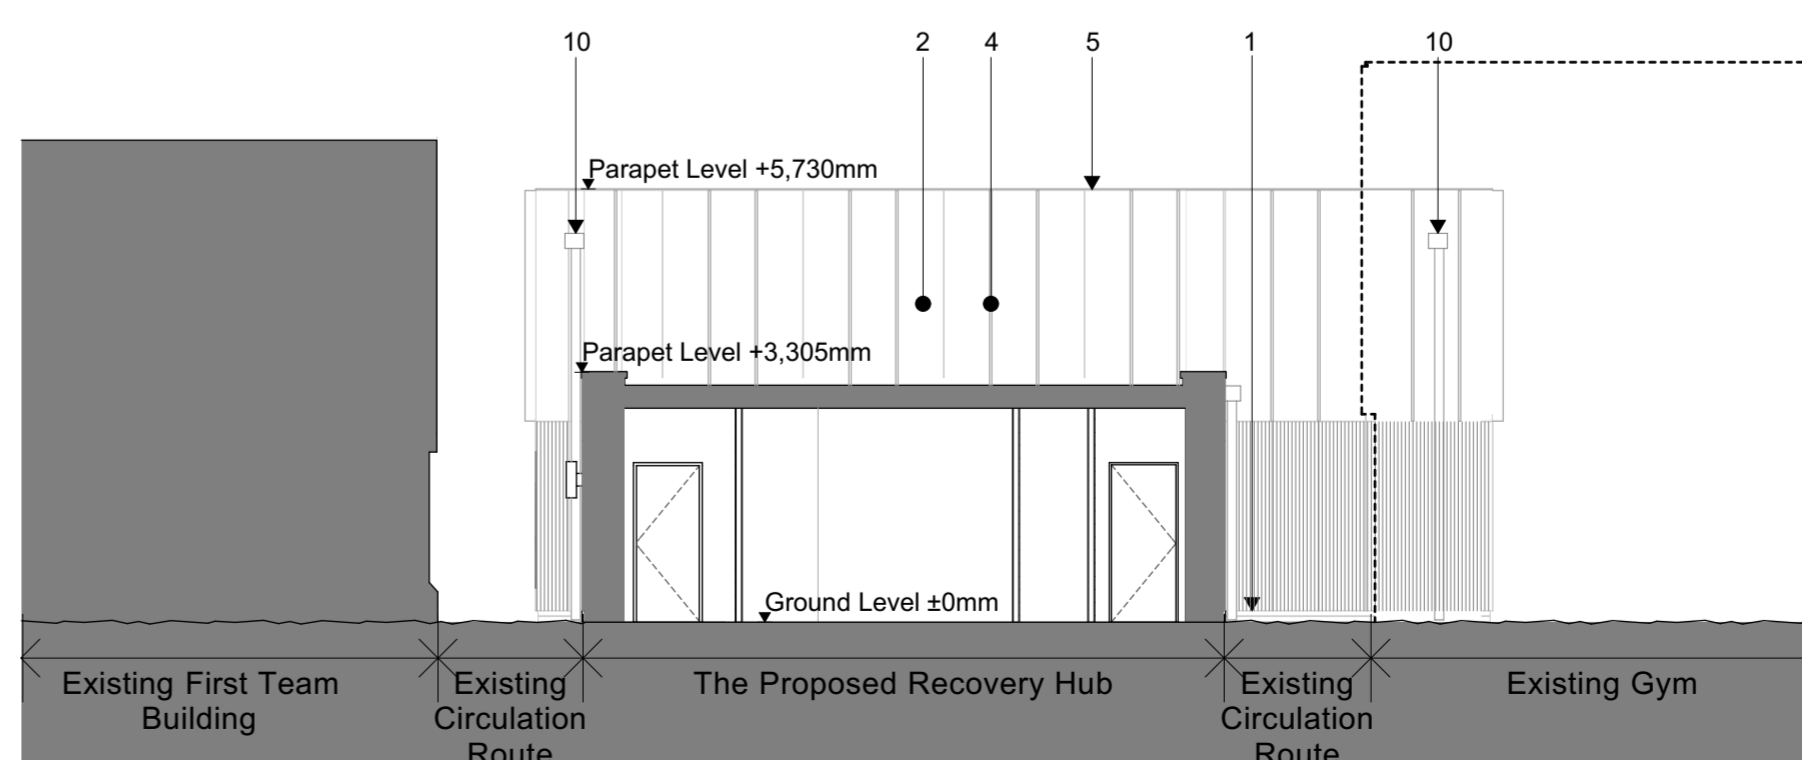

Elevation E-04 / Part Section

lsi
ARCHITECTS

NORWICH
The Old Drill Hall
23a Cattle Market Street
Norwich NR1 3DY
+44(0)1603 660711

LONDON
Floor 2
50-54 Clerkenwell Road
London EC1M 5PS
+44(0)20 7278 1739
www.lsiarchitects.co.uk

Client
Norwich City Football Club

Project
Recovery Hub

Title
PLANNING
General Arrangement Elevations

Scale @ A2	Date	Drawn
1:100	09/08/21	HW

Purpose of Issue	Suit.	Rev.
Issued for Planning	S2	P01