



- Application Boundary
- Land Controlled by Applicant

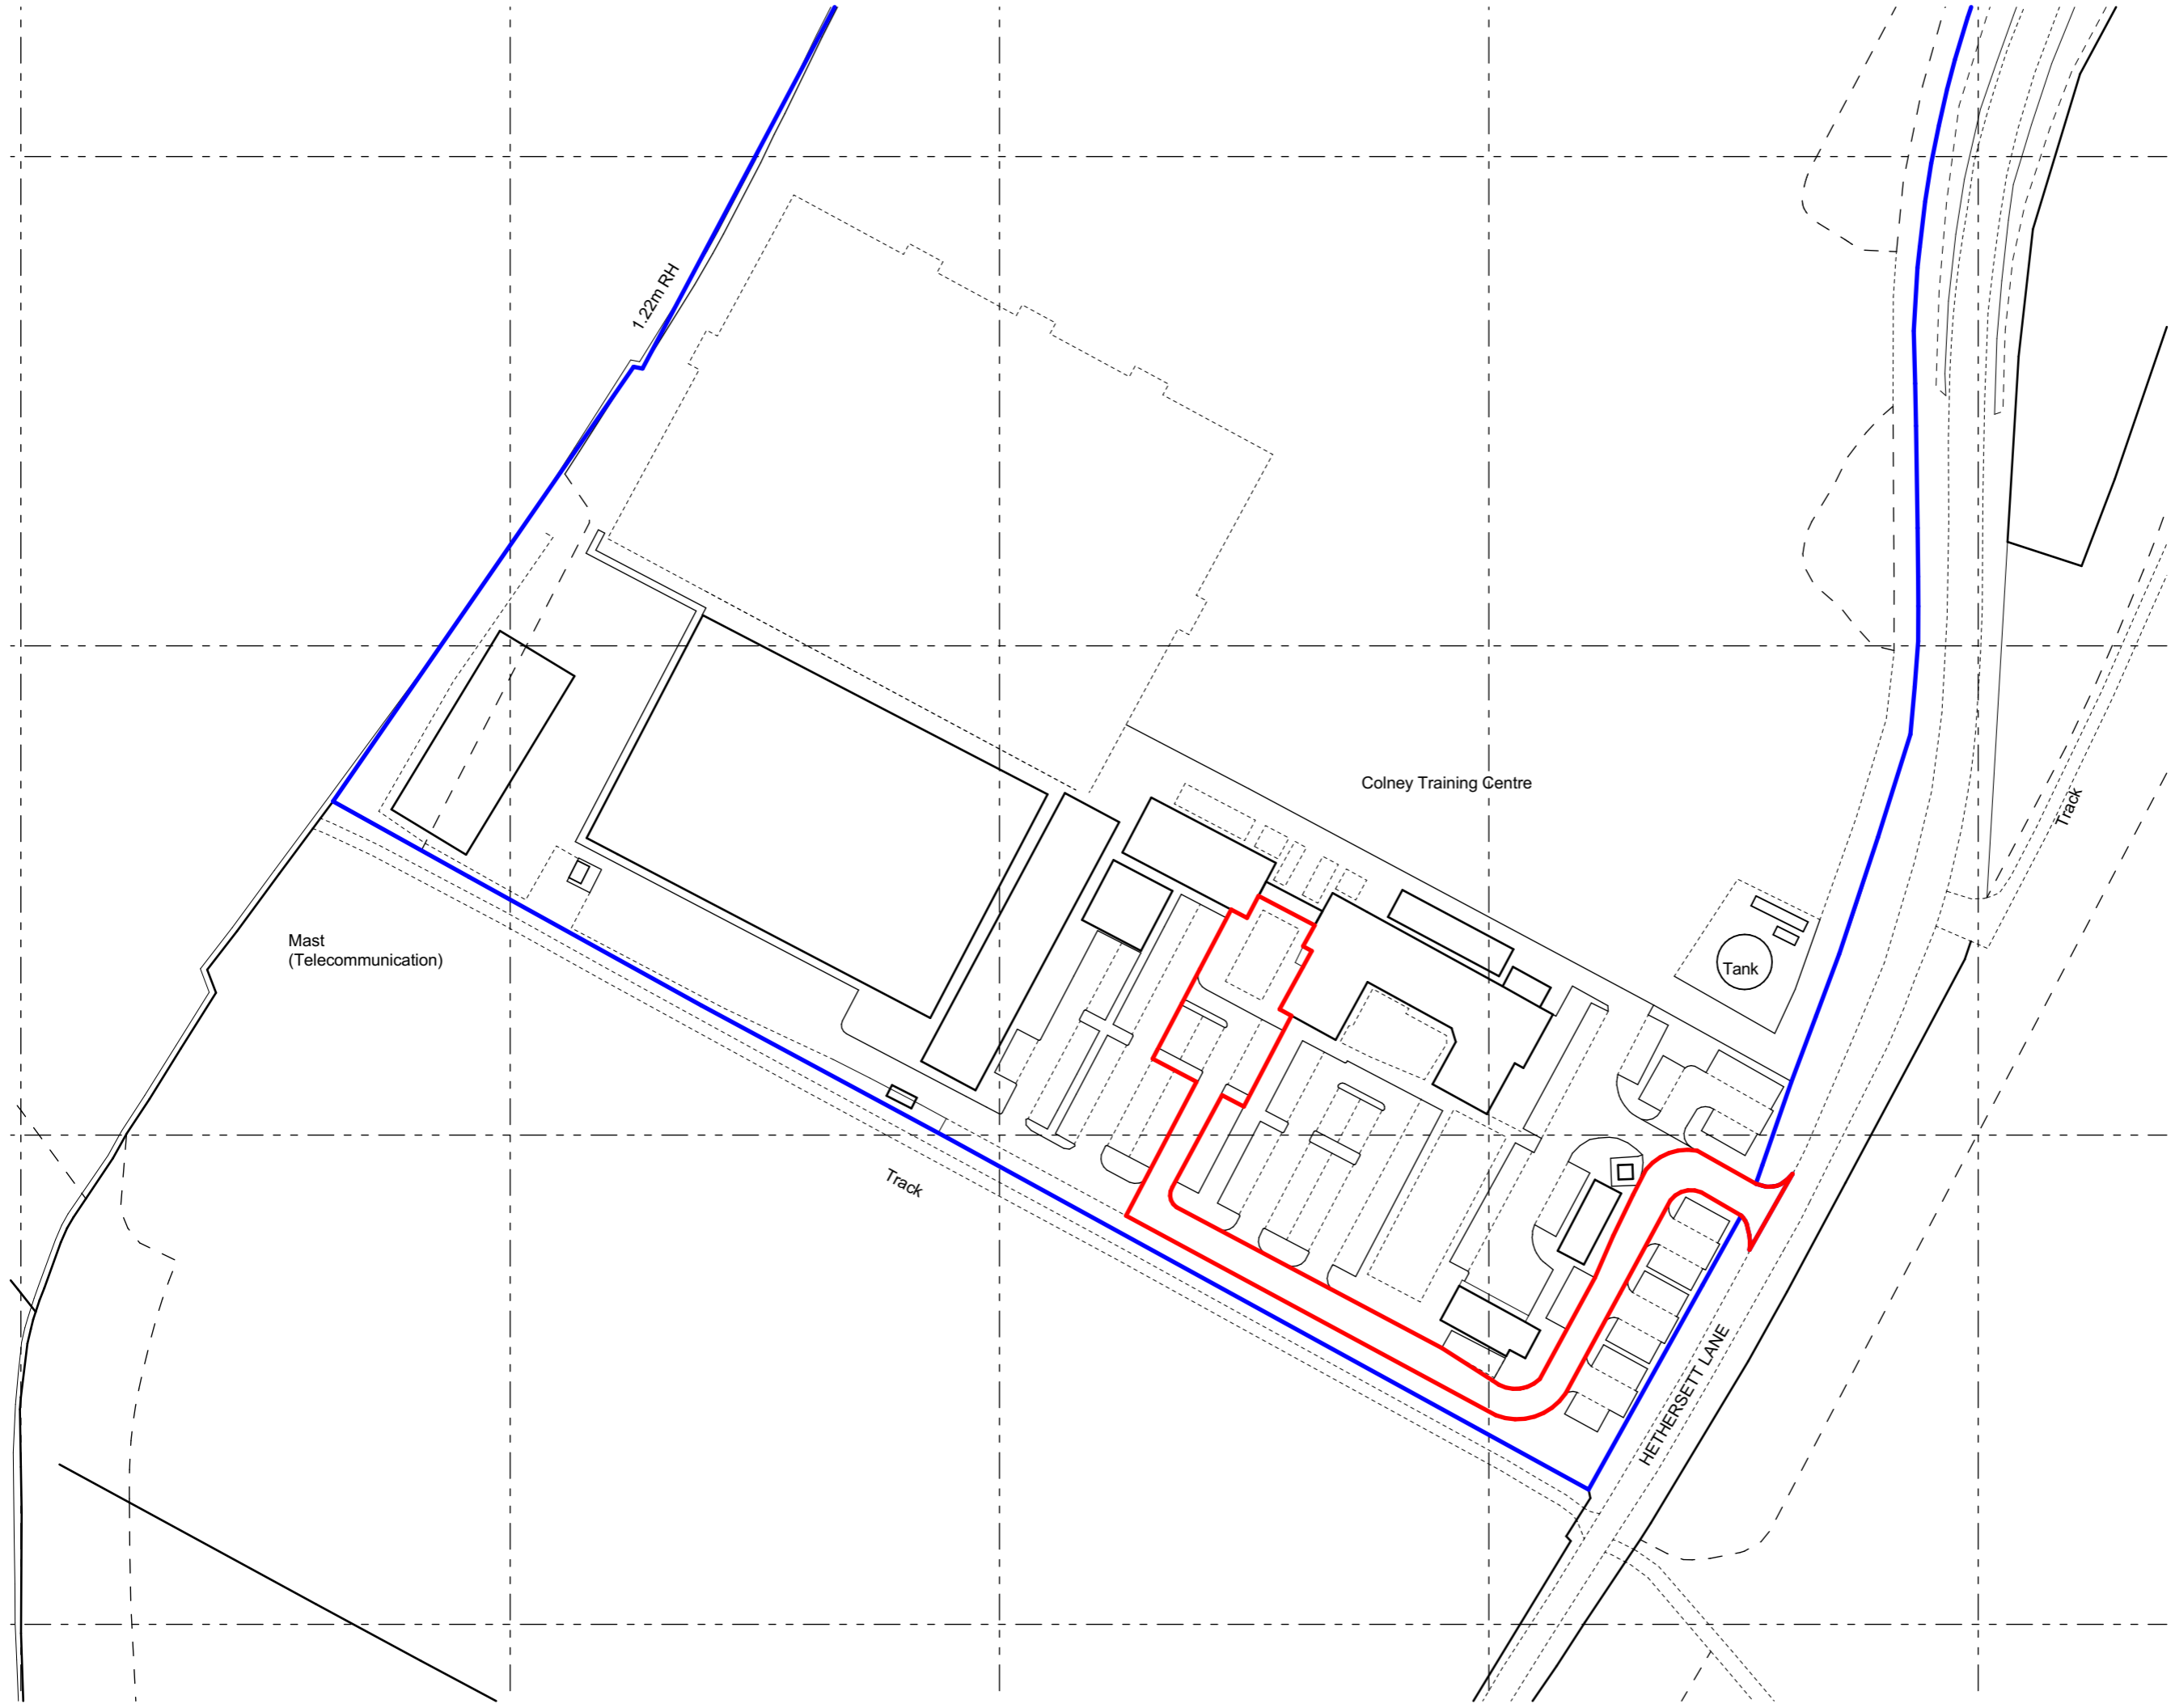

Issued for Planning: 26/08/2021

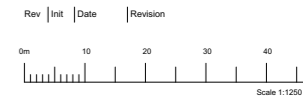

**lsi**  
 ARCHITECTS

**NORWICH**  
 The Old Drill Hall  
 23a Castle Market Street  
 Norwich NR1 3DY  
 +44(0)1603 650711

**LONDON**  
 Floor 2  
 50-54 Clerkenwell Road  
 London EC1M 5PS  
 +44(0)20 7276 1738  
 www.lsiarchitects.co.uk

Client  
 Norwich City Football Club

Project  
 Recovery Hub

Title  
**PLANNING**  
 Site Location Plan

Scale @ A3 1:1250	Date 09/08/21	Drawn HW
Purpose of issue Issued for Planning		
Drawing Code 20064-LSI-RH-XX-DR-A-1710	Suit. Rev. S2 P01	