


Proposed Floor Plan 1:50

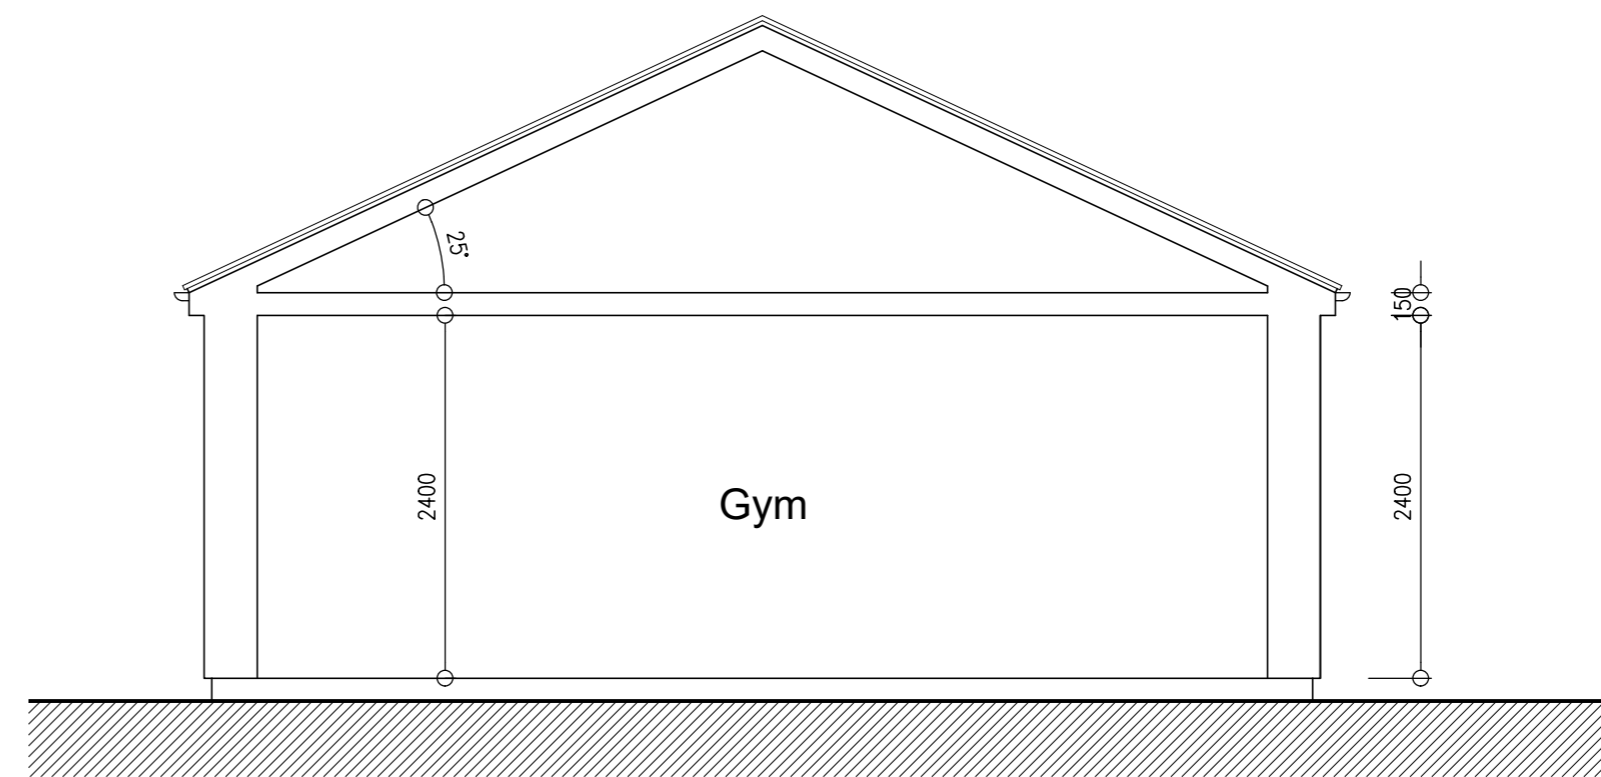

Proposed Floor Plan 1:50

A -

REVISIONS

JOB NO.	PAPER SIZE	DATE
6288/05A	A2	JULY 2021

Notes:

This drawing is the permission of Peter Humphrey Associates Ltd. and may not be reissued, loaned or copied in whole or part without written consent.

All dimensions shown on the drawing are in millimeters unless stated otherwise. If the drawing is received electronically (PDF) it is the recipient's responsibility to ensure it is printed to the correct paper size. All dimensions to be checked on site prior to commencing work and any discrepancies to be highlighted immediately.

The Construction (Design and Management) Regulations 2015:
Peter Humphrey Associates' form of appointment with the client confirms whether the agent is appointed as 'Designer' or 'Principal Designer' under these regulations. Nevertheless, the design phase has been carried out with due consideration for the safety during construction, occupation and maintenance of the finished project. No extraordinary hazards or risks were identified outside of the routine construction operations that would not already been apparent to a competent contractor.

CLIENT

MR & MRS SMITH

PROJECT

PROPOSED REPLACEMENT DWELLING

SITE

115
BURNHAM ROAD
NORTH CREAK
NORFOLK
NR21 9LB

DRAWING

PROPOSED GARDEN ROOM



**PETER HUMPHREY
ASSOCIATES**

ADDRESS: 2 CHAPEL ROAD, WISBECH, CAMBS, PE13 1RG.

TELEPHONE: 01945 466966
E-MAIL: info@peterhumphrey.co.uk
WEB: www.peterhumphrey.co.uk