


Leisure Unit 02  
 E(a) Retail  
 E(b) Cafes and restaurants  
 E(d) Gym  
 Sui generis (drinking establishments and drinking establishments with expanded food provision)

NICHOLAS STREET

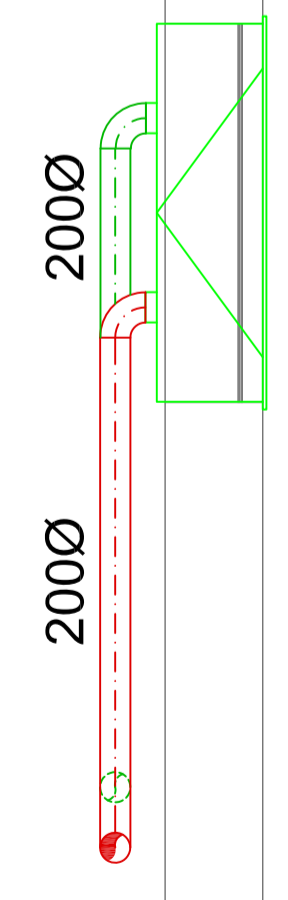

- NOTES  
 ALL DIMENSIONS MUST BE CHECKED ON SITE AND NOT SCALED FROM THIS DRAWING.
- EXISTING SERVICES
  - NEW FRESH AIR DUCTWORK
  - NEW EXTRACT AIR DUCTWORK
  - NEW CONDITIONED SUPPLY DUCTWORK
  - NEW RETURN AIR DUCTWORK
  - EXISTING SERVICES TO BE REMOVED
  - ALTERATIONS TO EXISTING SERVICES
  - NEW DIFFUSER LOCATIONS
  - RELOCATED EXISTING DIFFUSER LOCATIONS
  - NEW CHW PIPEWORK
  - NEW LTHW PIPEWORK
  - NEW DX PIPEWORK
  - ATT 1500 INLINE ATTENUATOR
  - INLINE AXIAL FAN
  - NEW TEMPERATURE CONTROLLER LOCATION

C	14/05/21	LOUVER REMOVED
B	30/03/21	CONSTRUCTION ISSUE
A	09/03/21	DRAWING ISSUED
REV	DATE	REASON FOR ISSUE

© COPYRIGHT  
 DATE 09/03/2021 DRAWN BY ML

SCALE 1:50@A1

CLIENT OKTRA

CONTRACT NAME  
 BOULTBEE BROOKS  
 MANCHESTER

DRAWING TITLE  
 PROPOSED UPPER BASEMENT

DRAWING No  
 P14267-RISBY-MB1

DRAWING STATUS CONSTRUCTION ISSUE REV C

**RISBY**  
 AIR CONDITIONING CO. LTD.  
 Princes Road . Bourne End  
 Buckinghamshire . SL8 5HZ  
 Tel: Bourne End (01628)850123  
 Fax: Bourne End (01628)850122