

Note: This drawing is for information use only and m83 should be consulted before handing over to a contractor. No work must begin on site until the correct permissions are in order.

m83 will not have any duties regarding managing health and safety this will be the responsibility of the client. Appointment of a Principal Designer will be a separate appointment by the client. Fire engineer must be consulted regarding all matters associated with the works.

Fire engineer to be consulted to inspect works meet requirements for Building Regulations.

All new fire shutters must be fire tested and compliant to latest standard BS EN 16034:2014 & CE Marked to BS EN 13241-1:2003

NOTES:

This drawing is not a working drawing, and is only for the purpose of the following:-



A - Planning Submission
B - Building Regulations Submission

The main contractor is responsible for informing the lead designer of any discrepancy on, or between, this drawing and any other relevant document.

All existing walls, foundations and details or other structural items are to be confirmed load bearing and adequate for increased loading where relevant prior to work commencing.


Any existing walls to be removed are to be confirmed non-loadbearing prior to removal. Boardings, angles, and dimensions are to be checked by the main contractor prior to work commencing.

Written dimensions only to be used from this drawing. If in doubt consult the lead designer for clarification.

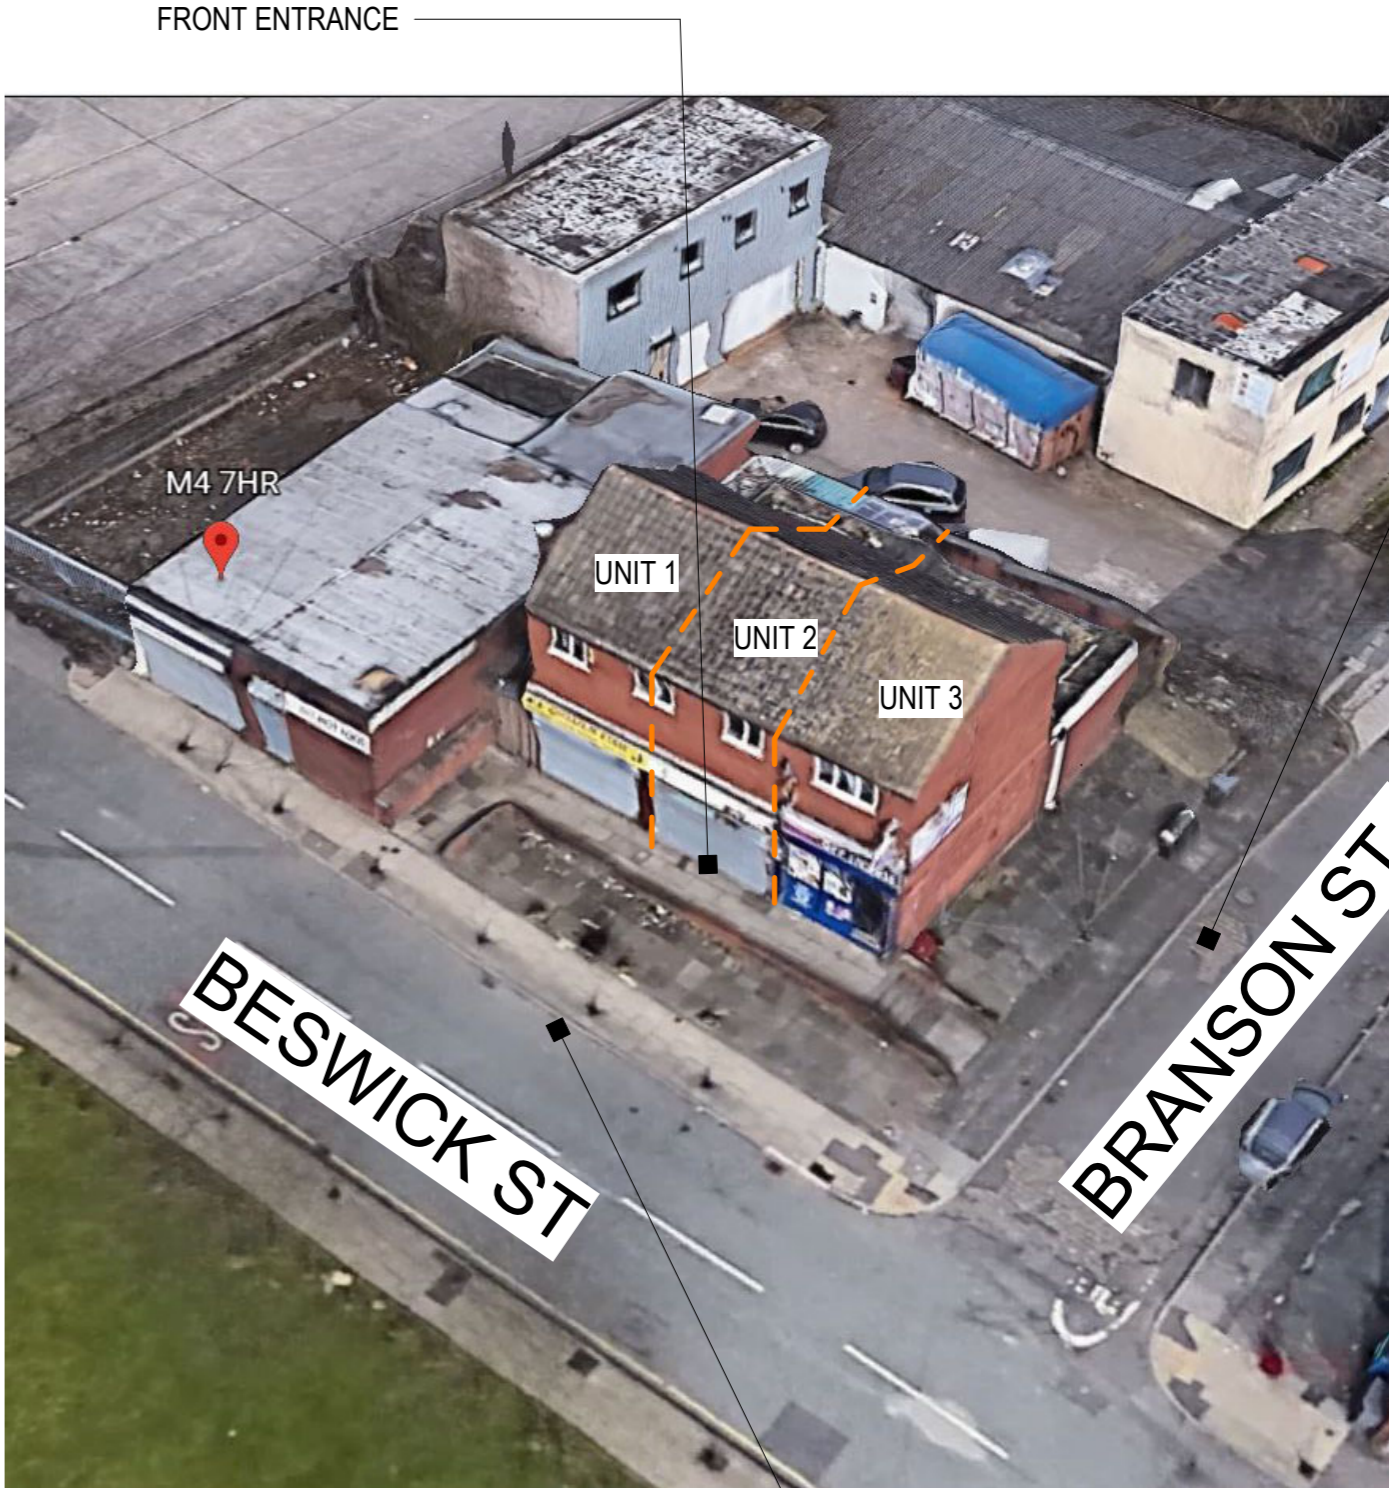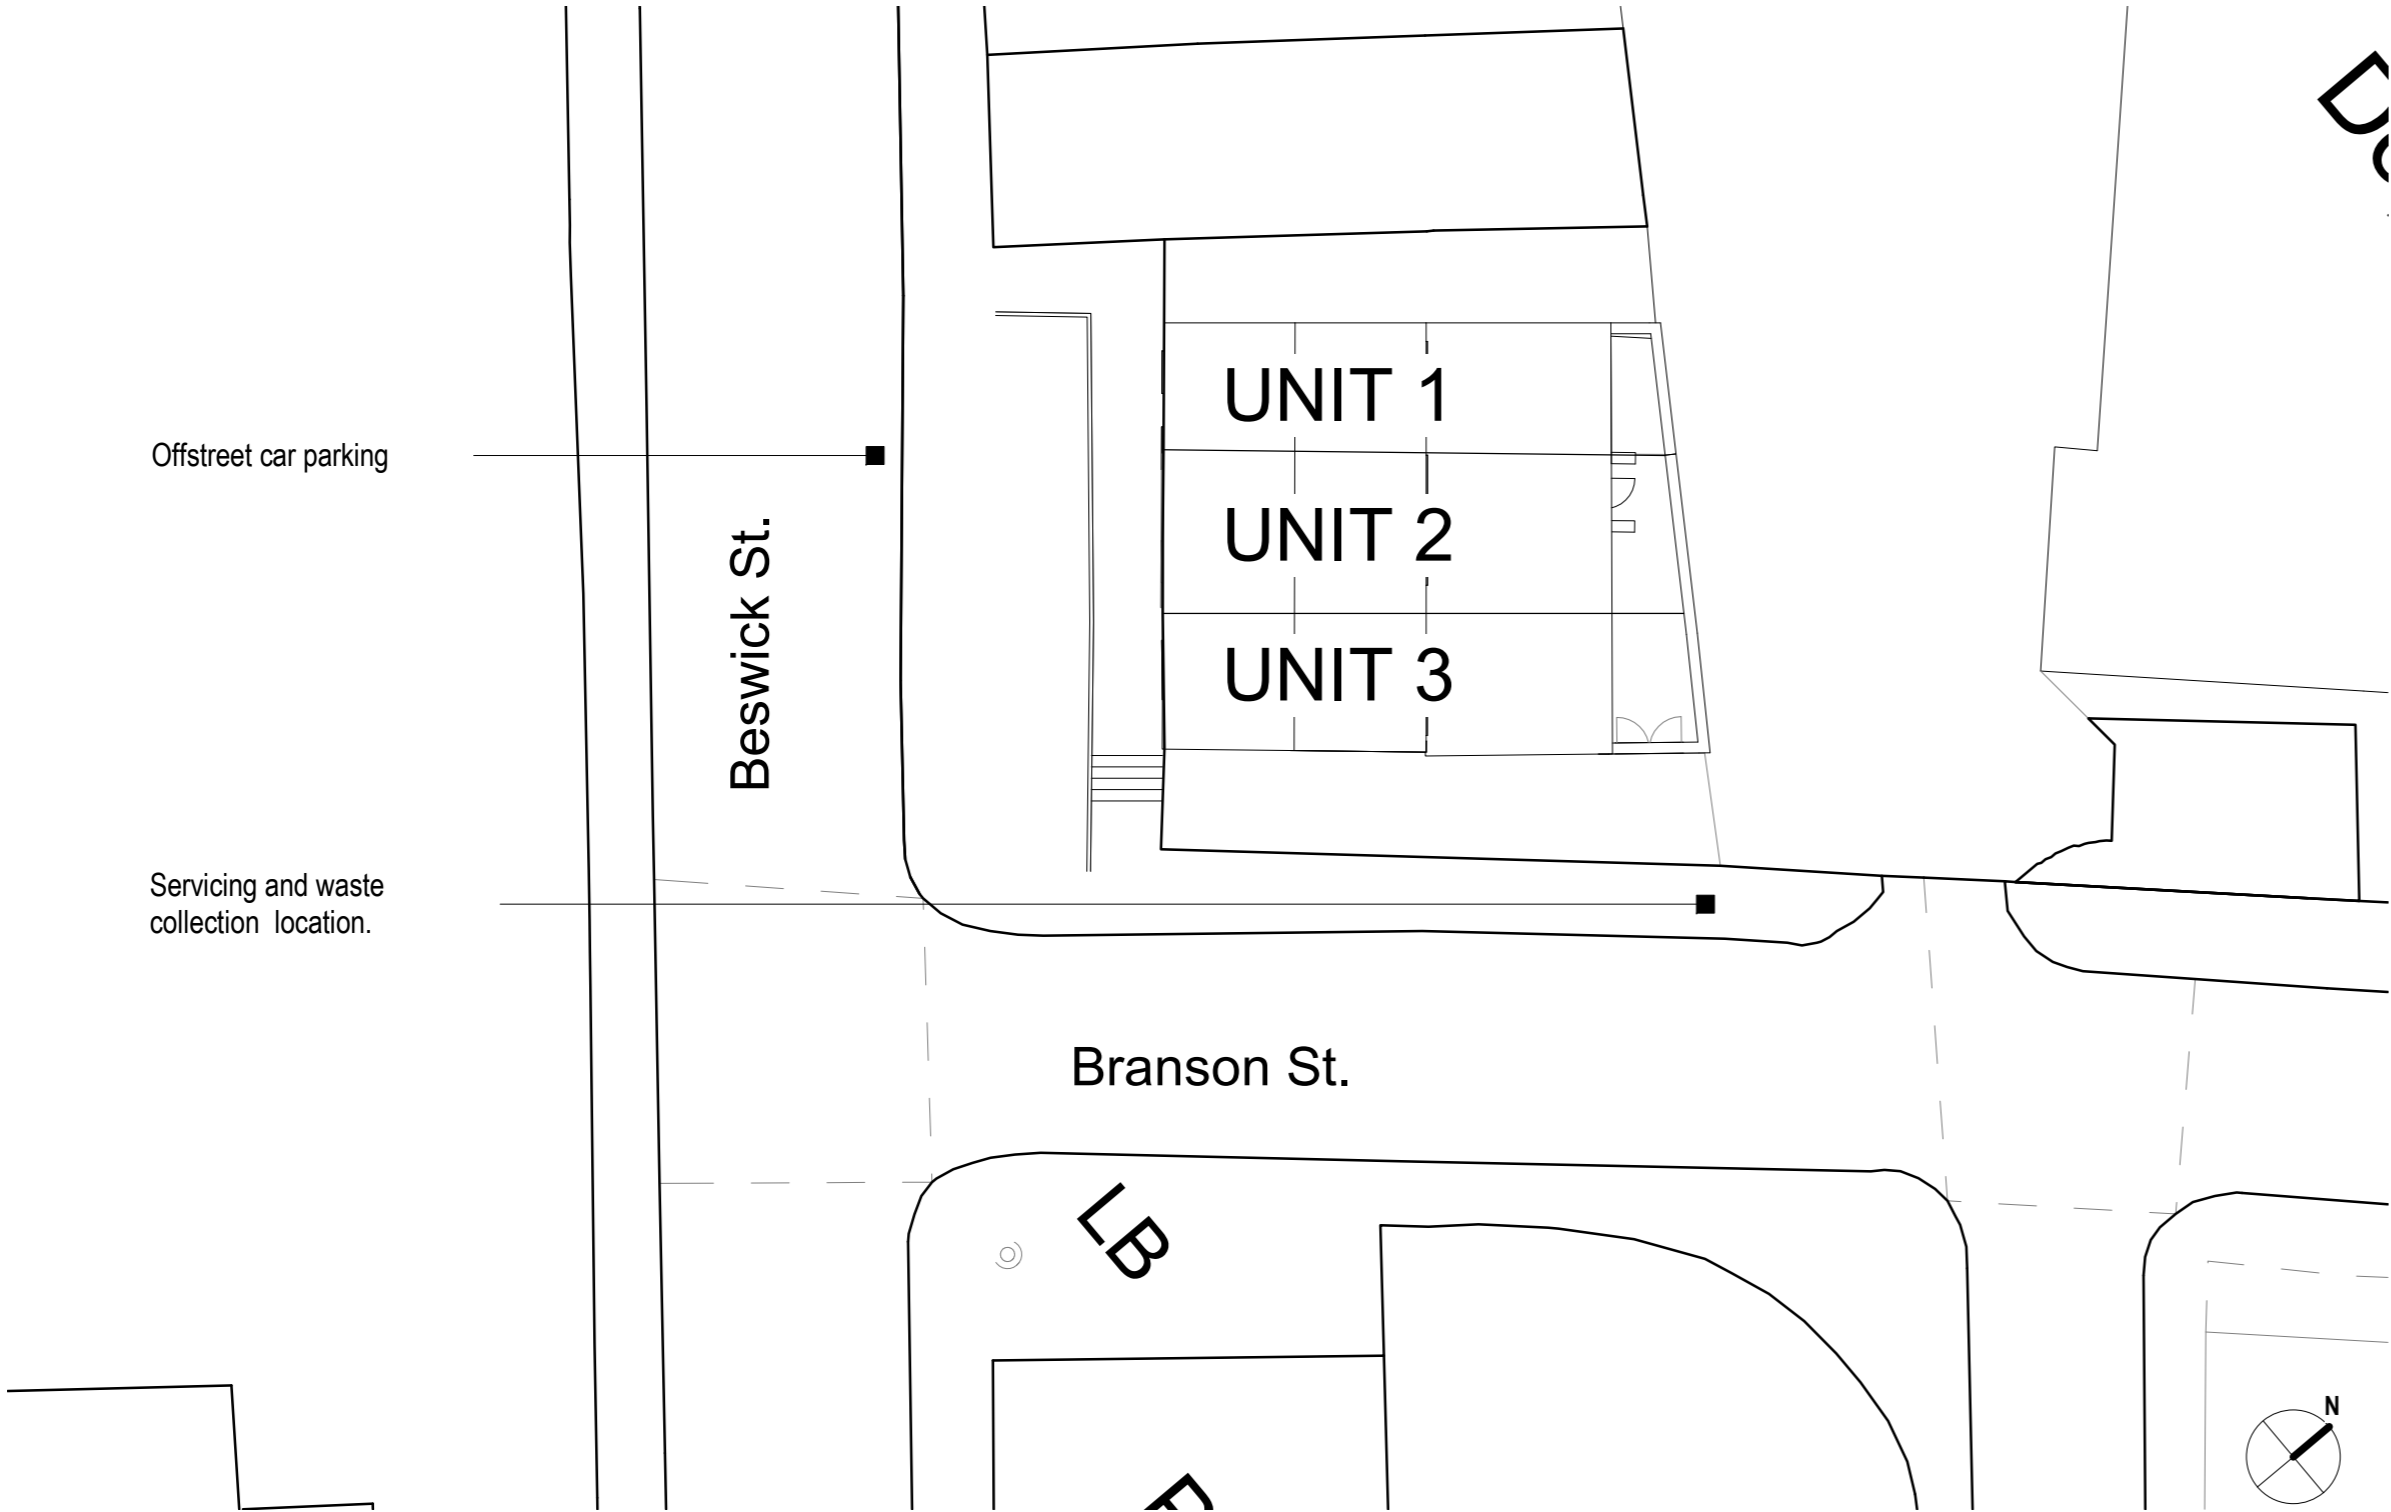

Proposed Servicing

1 : 200

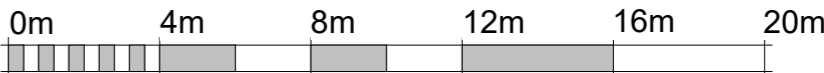

VISUAL SCALE 1:200 @ A2

M83	
Client	
Feed My City	
Project Title	
Unit 2 Beswick Street, Manchester, M4 7HR.	
Drawing Title	
Parking and Servicing A2	
Drawing No.	Rev.
P1	
Scale @ A2	Date
1 : 200	
Created By	Checked By
This drawing and its contents, design rights and all other intellectual property rights are the sole property of Feed My City. No part of this drawing may be reproduced or transmitted in any form or by any means electronic or mechanical, including photocopying, recording, or by any information storage or retrieval system, without prior written permission from Feed My City.	