





This drawing is protected by copyright and the information contained therein is the property of William McCall. The drawing must not be copied and the information contained therein may not be used or disclosed without written permission of and in the manner permitted by William McCall.

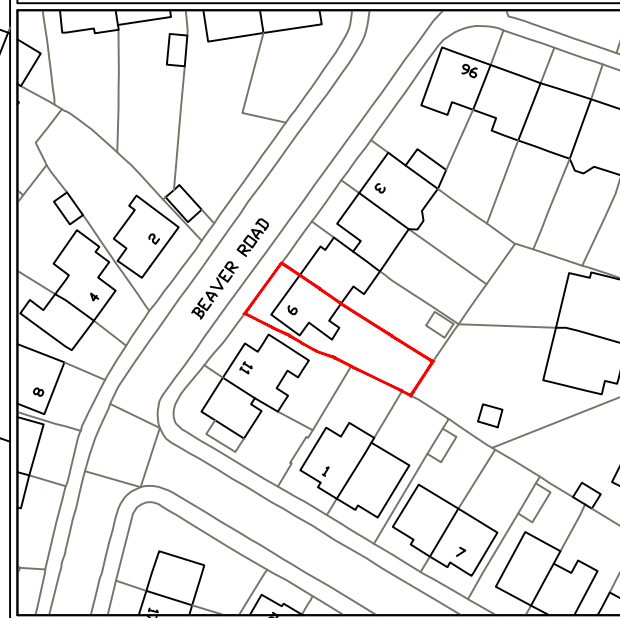

Location Plan (1:1250)  
 0 1 2 3 4 5 6 7 8 9 10M  
 Scale 1:200 @ A3

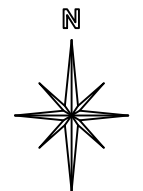

BEAVER ROAD

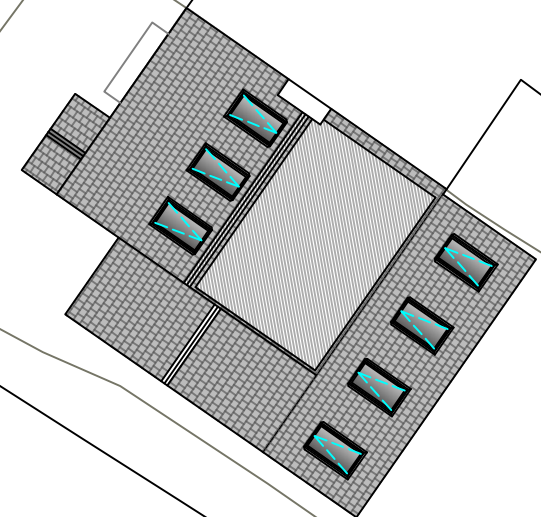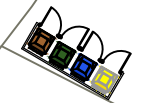

**Timber Bin Store (Typ)**

Dimensions  
 Quad Wheelie Bin Storage for 3 x 240 Litre Bins and 1 x 140/180 Litre Wheelie Bin  
 External Product Dimensions: 1200 x 2740 x 804 mm (H/W/D)  
 Internal Product Dimensions: 1090 x 650-650-650-540 (Each Compartment) x 750 mm (H/W/D)  
 Wheelie Bin Size:  
 Up to and including 240 litre wheelie bins.  
 Multiple Sizes  
 No  
 Colour  
 natural wood  
 Materials  
 FSC tannellised Pine



Stage :- **Householder Planning Drawing**

Project Title :- Proposed Two Storey Side, Single Storey Rear & Front Porch Extension including Hip to Gable Dormer Loft Conversion & Internal Alterations

Drawing Title :- Site Location Plans

Client :- Mr & Mrs Edwards

Drwg No :- 07 21 112	2 of 2	Date :- July '21	Rev :-
-------------------------	--------	---------------------	--------

Scale :- 1:200 & 1:1250@A3	Drawn:- SCM	Checked :-
-------------------------------	----------------	------------

Site Address :- 9 Beaver Rd  
 Didsbury  
 Manchester  
 M20 6SX

The Old Post Room  
 34 Chew Valley Road  
 Greenfield  
 Saddleworth  
 OL3 7DA  
 Tel: 01457 871202  
 www.william-mccall.com | enquiries@william-mccall.com

