


EXISTING GROUND FLOOR PLAN



EXISTING FIRST FLOOR PLAN

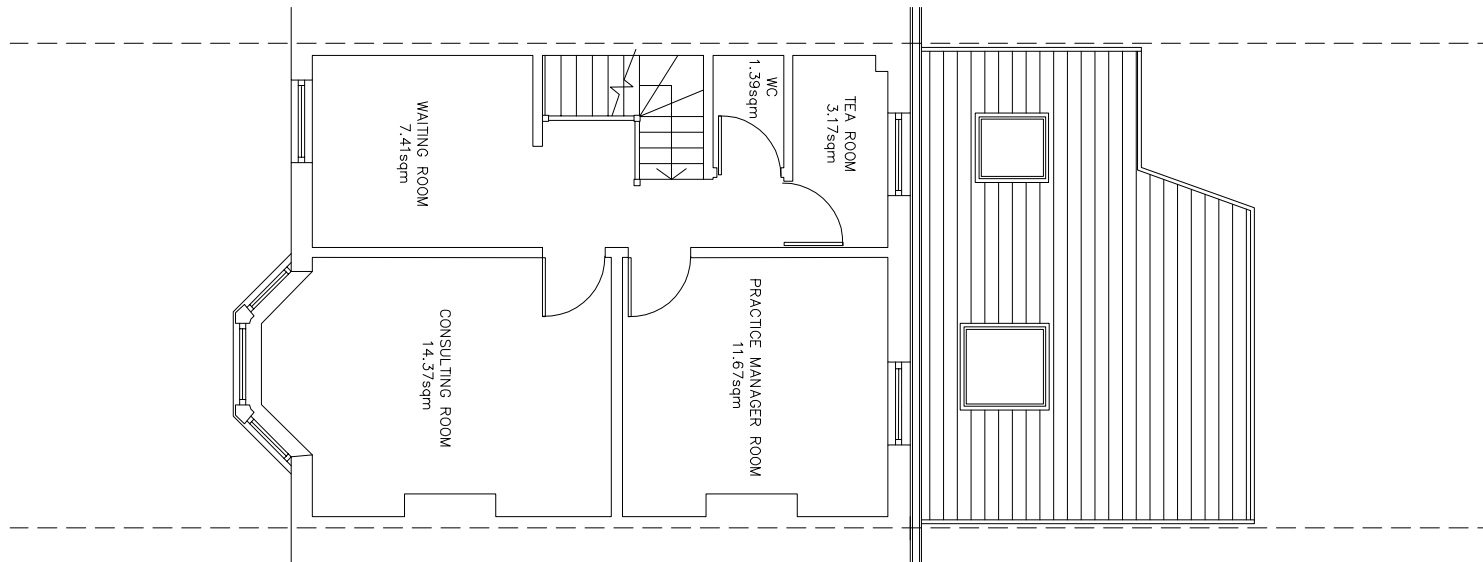

QUALTAGH
ARCHITECTURE & DESIGN
m: +44 7415067700 e: abdusshakib@gmail.com

PROJECT
191 WESTMOUNT ROAD, SE9 1XY
CLIENT
ROTIMI OSOSAMI / EXPEDIUS PROPERTIES

DRAWING
EXISTING FLOORPLANS/ DWG2

SCALE
1:100 @A4

NOTES

- > ALL WORK TO BE CARRIED OUT IN ACCORDANCE WITH BUILDING REGULATIONS AND BRITISH CODES OF PRACTICE
- > MEASUREMENTS SHOULD BE VERIFIED BEFORE COMMENCEMENT OF WORK AND ORDERING OF STRUCTURAL STEEL
- > CONTRACTOR TO ISSUE ALL STATUTORY NOTICES TO LOCAL AUTHORITY AS AND WHEN REQUIRED
- > PARTY WALL ACT, 1996, REQUIRES ADJOINING NEIGHBOURS TO BE INFORMED OF WORKS AND THEIR CONSENT OBTAINED
- > ALL MEASUREMENTS IN mm