


LOCATION PLAN Scale 1:1250

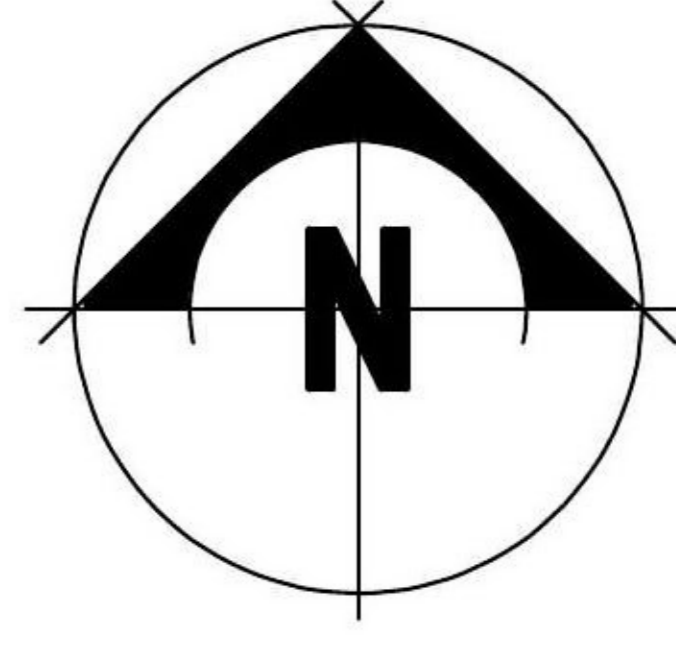

GD Designs
Architectural Services

49, The Crescent,
Cradley Heath,
West Midlands,
B64 7JS

client **MR N EDWARDS**
drawing **LOCATION PLAN**
contract **69, CHATSWORTH ROAD, HALESOWEN. B62 8TD**

date **JUNE 2021**
scale **1:1250**
drawing no **GD2252/03**