





BLOCK PLAN Scale 1:500

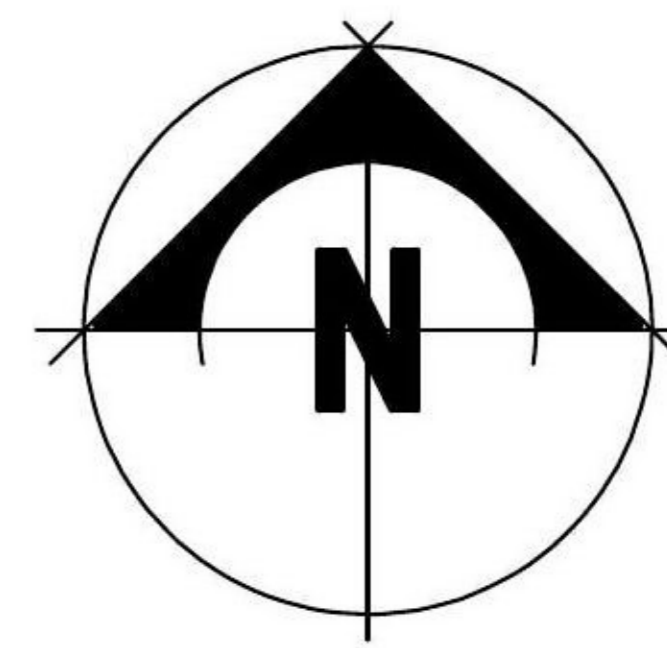

**GD Designs**  
 Architectural Services

49, The Crescent,  
 Cradley Heath,  
 West Midlands,  
 B64 7JS



client  
**MR N EDWARDS**

drawing  
**BLOCK PLAN**  
 contract  
**69, CHATSWORTH ROAD, HALESOWEN. B62 8TD**

date  
**JUNE 2021**  
 scale  
**1:500**  
 drawing no  
**GD2252/04**