


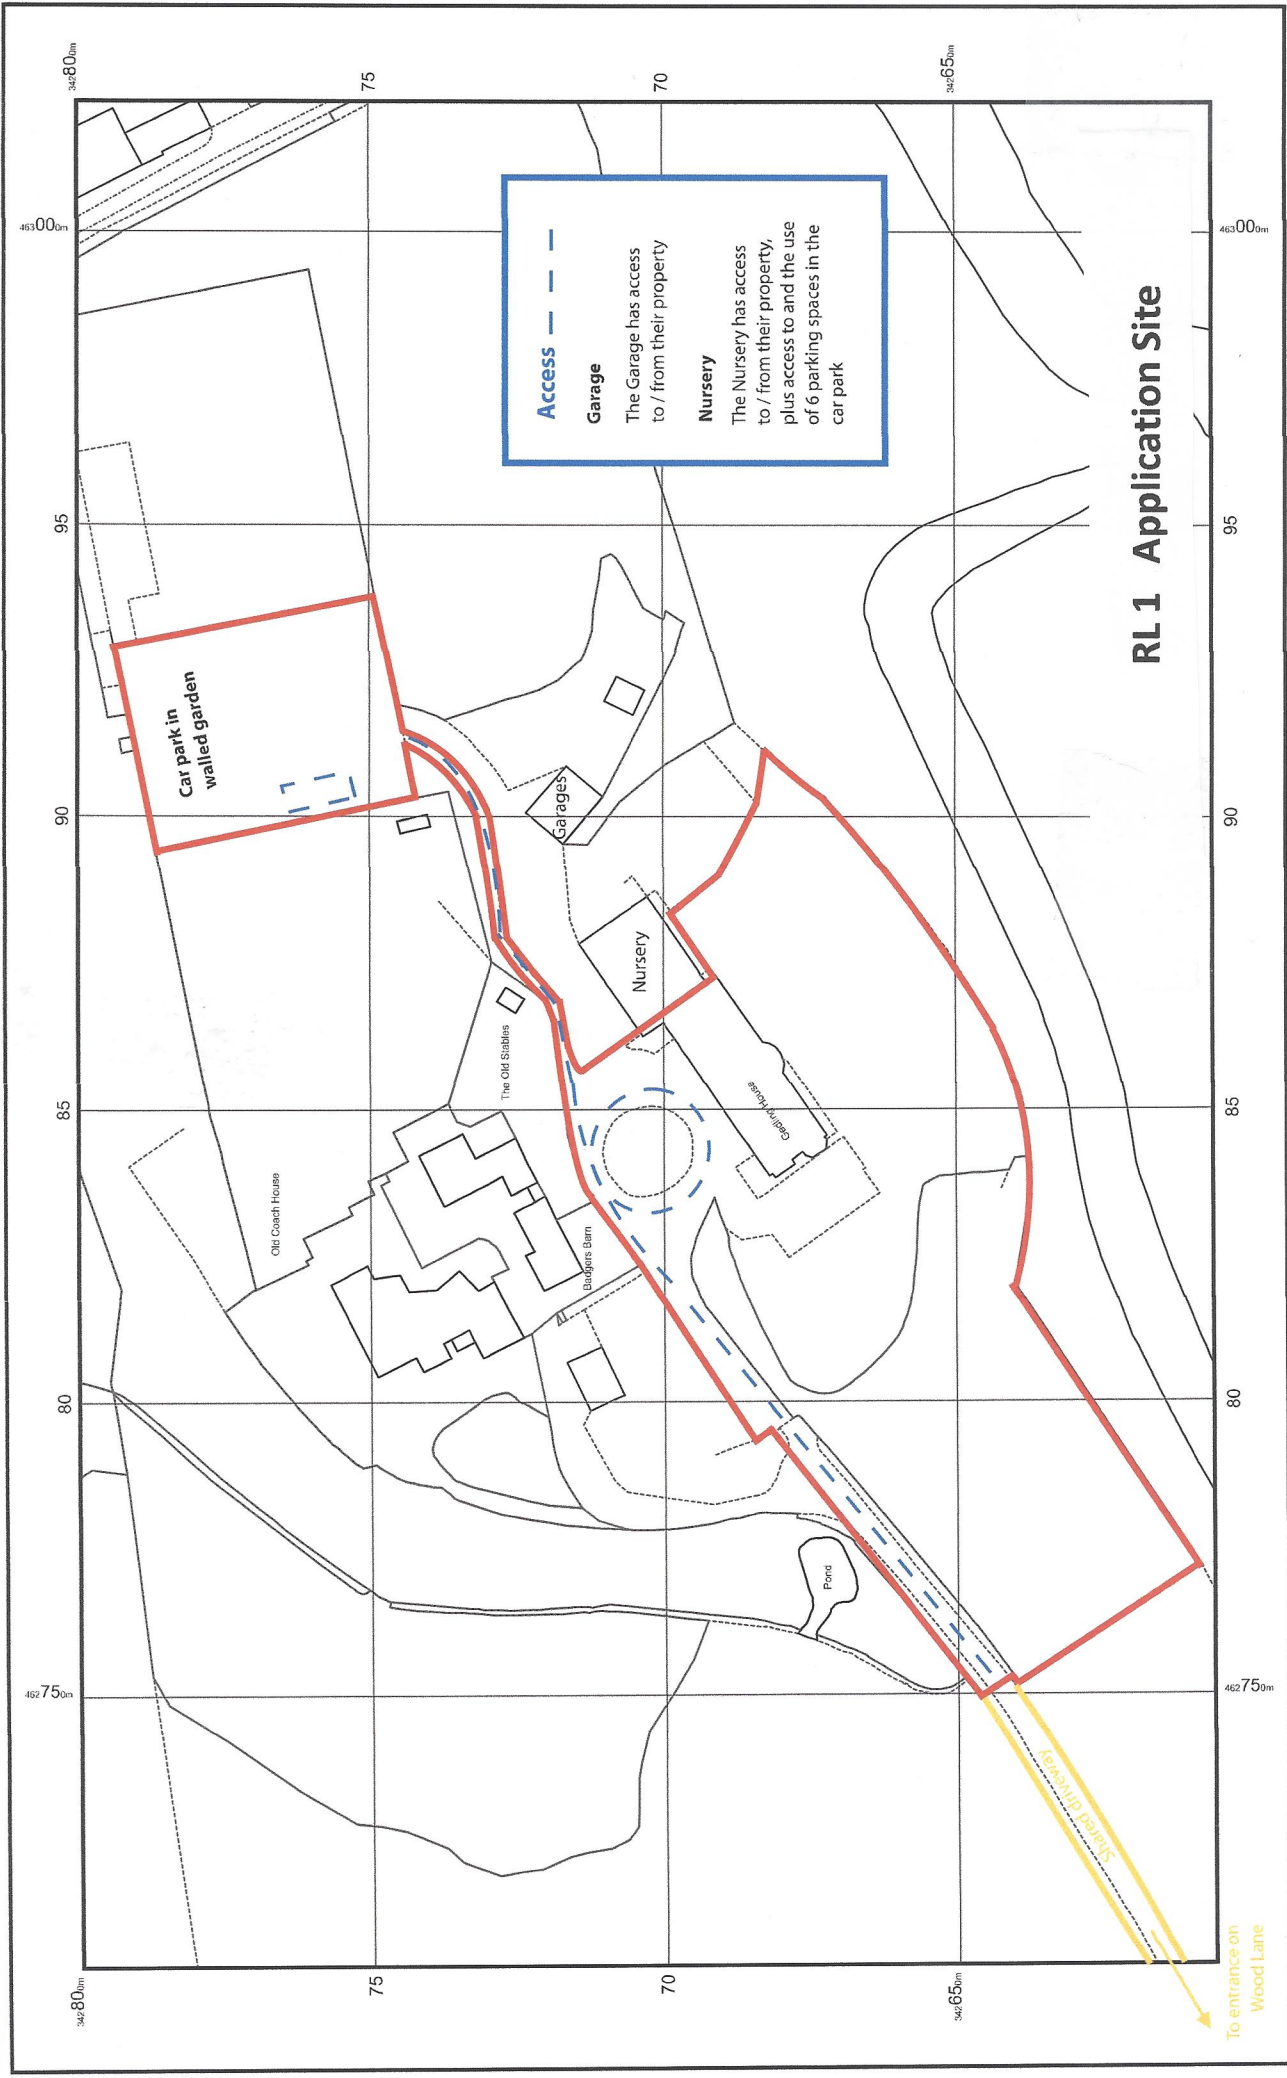

Gedling House



© Crown copyright and database rights 2020 Ordnance Survey 100048957. The representation of road, track or path is no evidence of a boundary or right of way. The representation of features as lines is no evidence of a property boundary.

0m
1cm = 12.5m
62.5m
Scale 1:1250

Supplied by: www.ukmapcentre.com
Serial No.: 196563
Centre Coordinates: 462863.342703
Production Date: 21/10/2020 13:26:47