



HM Land Registry
Official copy of
title plan

Title number **NT4J4050**
Ordnance Survey map reference **SK6242NE**
Scale **1:2500 reduced from 1:1250**
Administrative area **Nottinghamshire : Gedling**

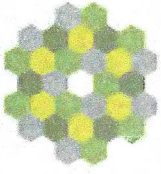

© Crown Copyright. Produced by HM Land Registry. Reproduction in whole or in part is prohibited without the prior written permission of Ordnance Survey. Licence Number 100022316.

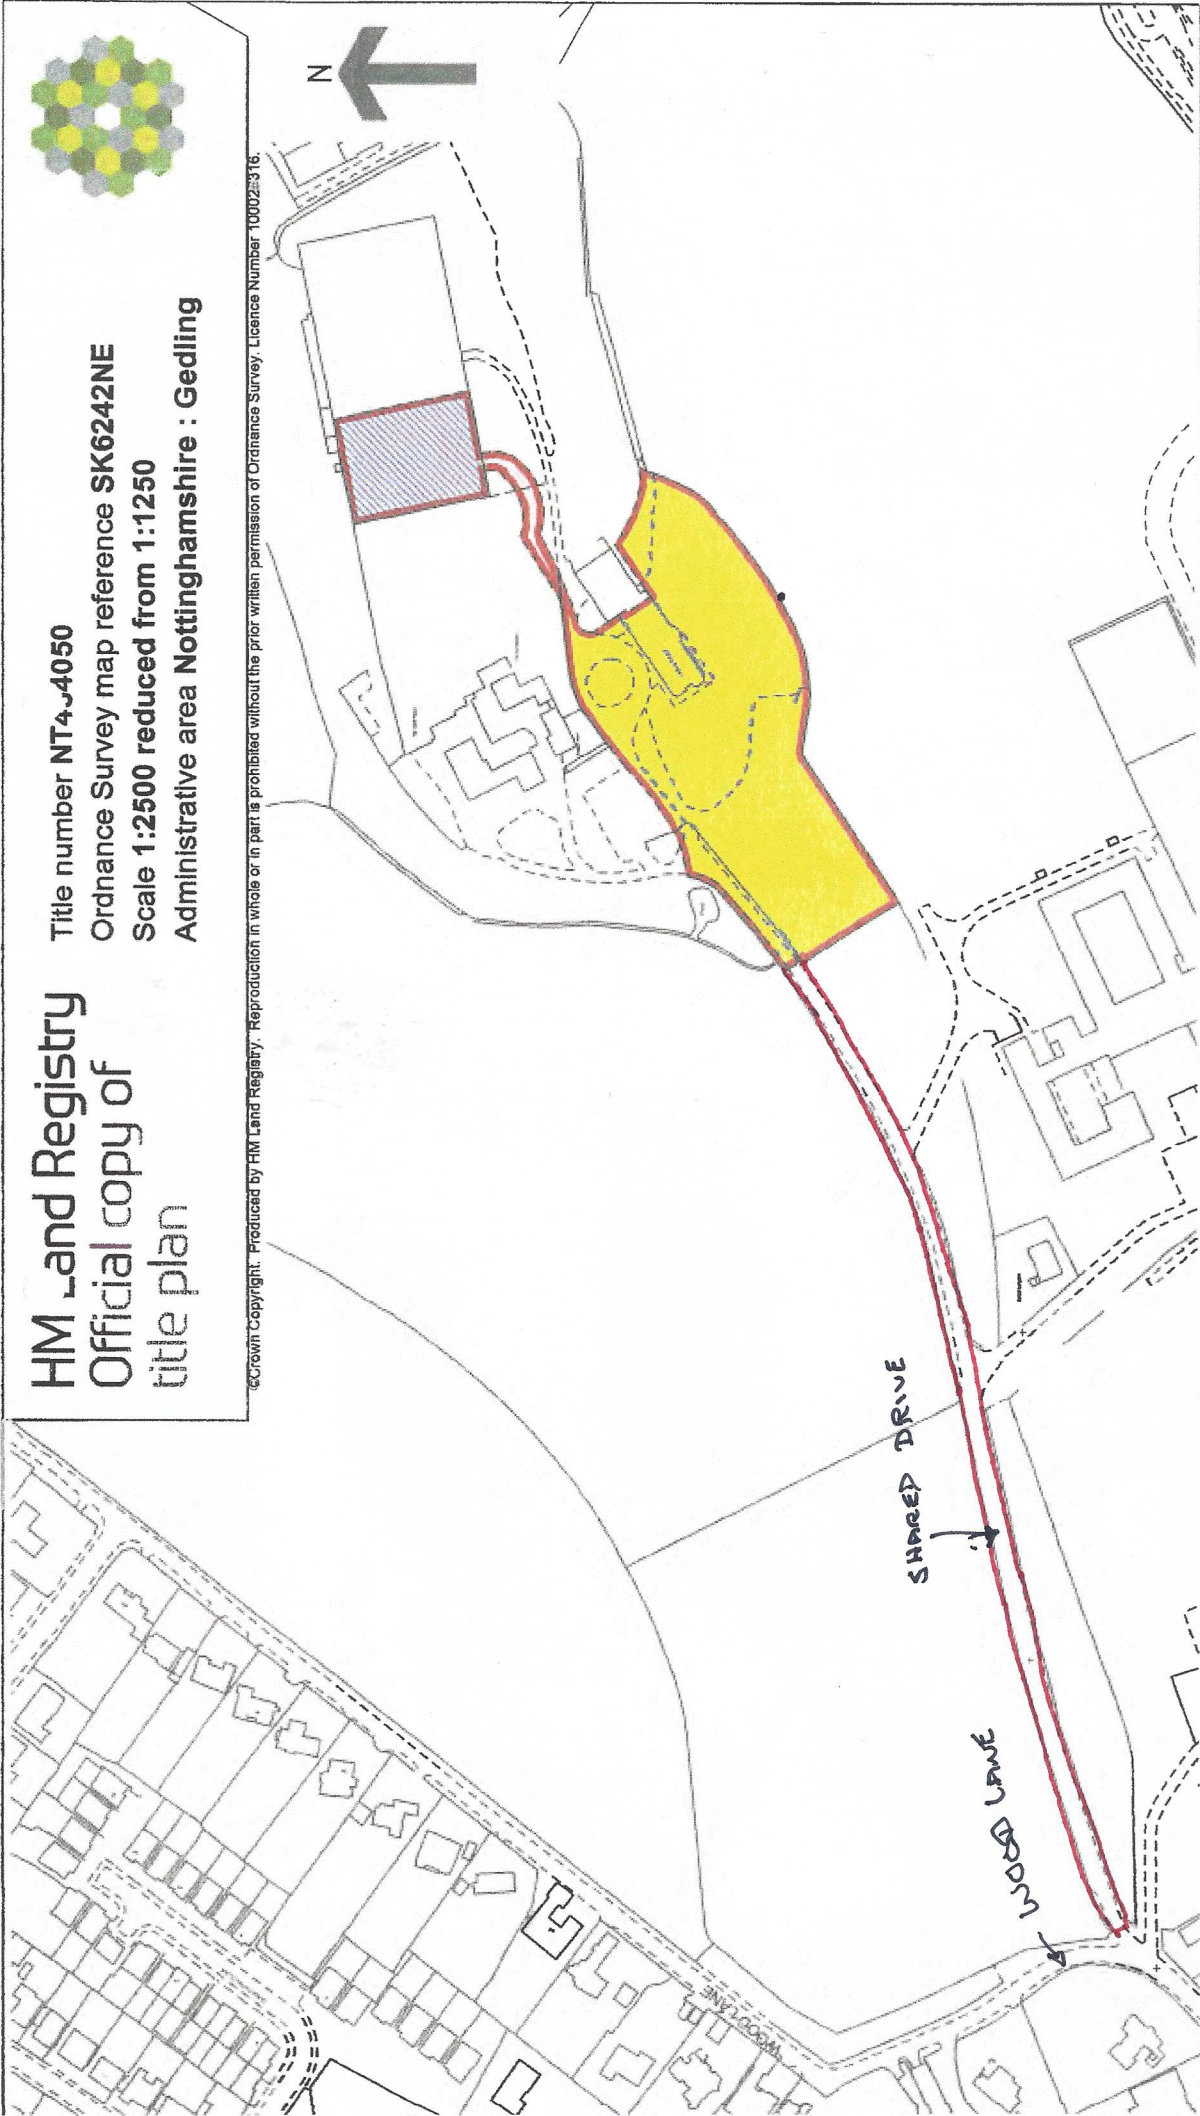

RL 2 Application Site with Shared Drive to Wood Lane

Area edged red is the application site; the area shaded yellow is the part of the building and grounds immediately around it owned by the applicants; the hatched area is that part of the former walled garden owned by the applicants.