



**SECTION A-A**

Scale-1:100

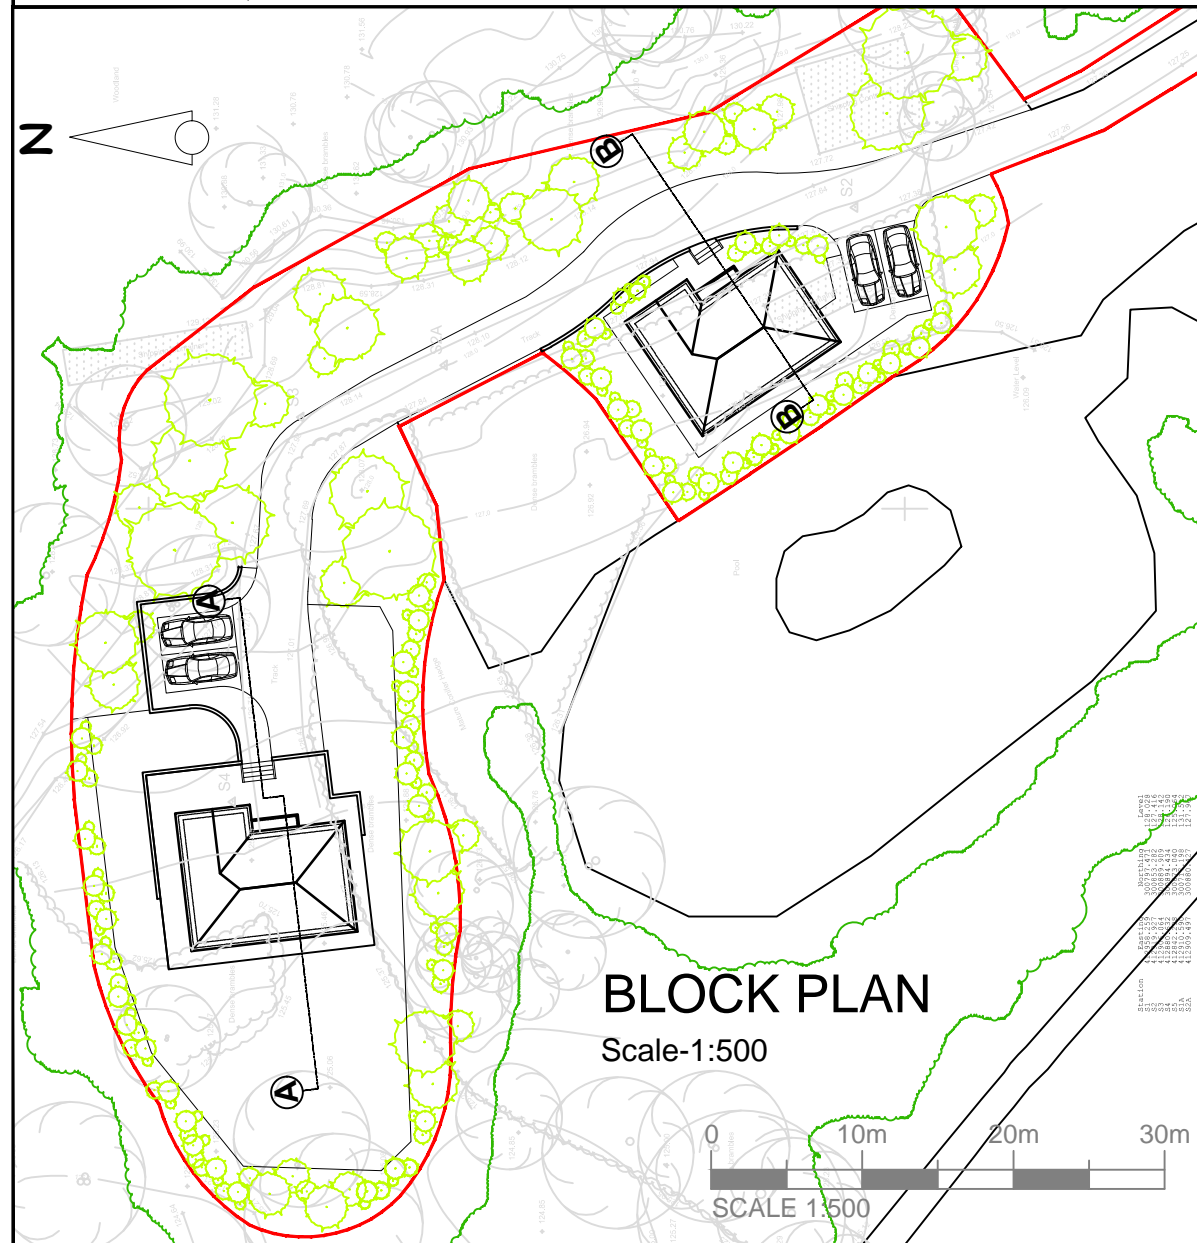


**BLOCK PLAN**

Scale-1:500

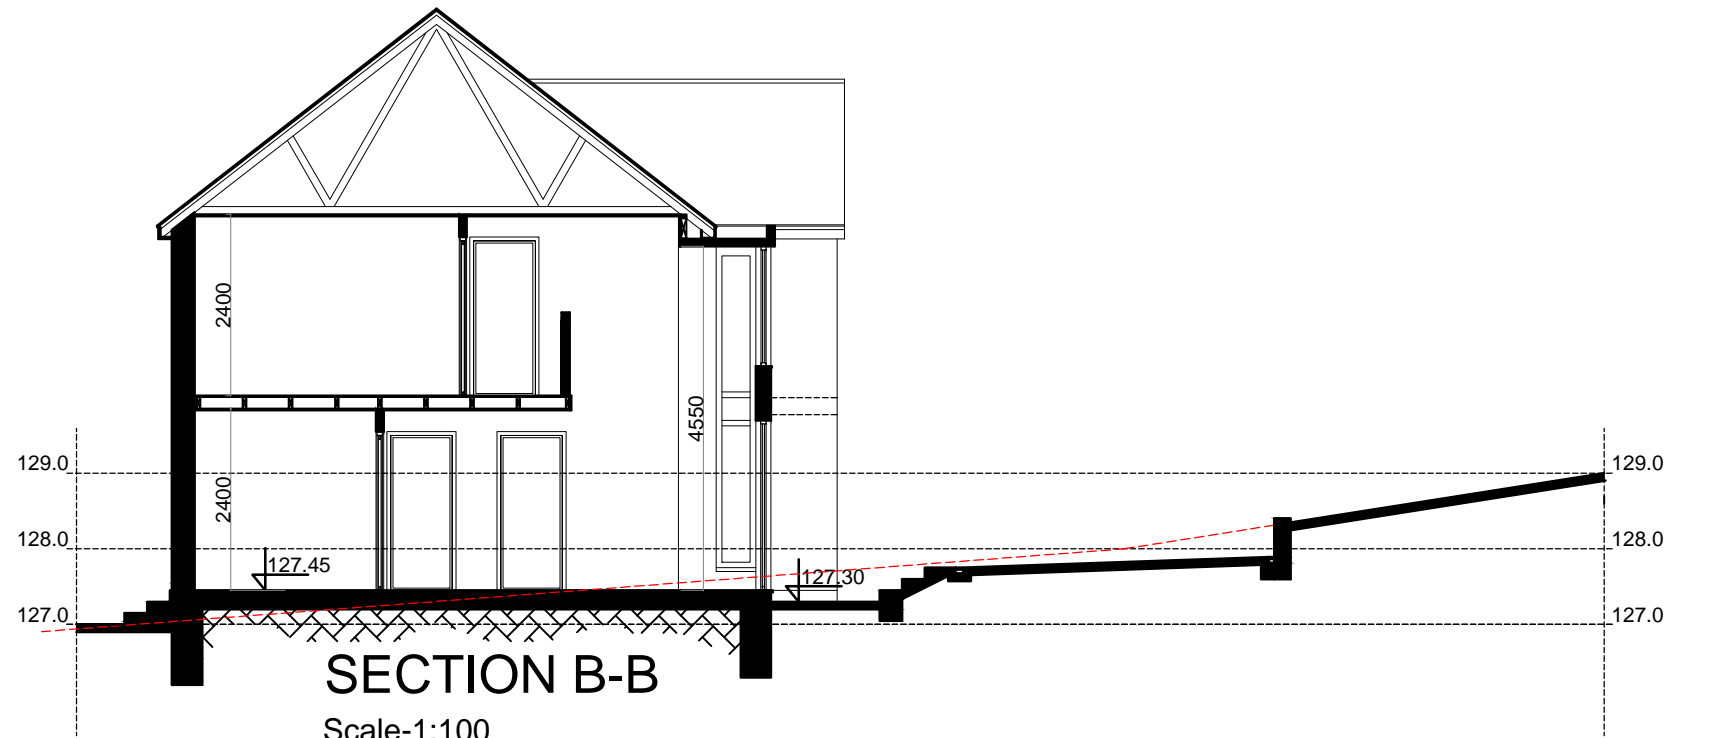

**SECTION B-B**

Scale-1:100

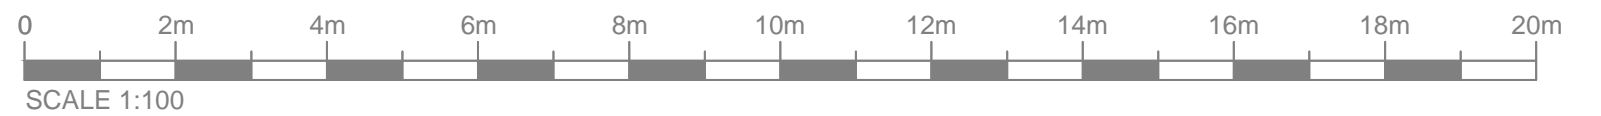

SCALE 1:100

PROJECT  
**Proposed erection of two houses at land at:**  
**PINE TREE COTTAGE**  
 Camp Road, Sutton Coldfield B75, 5QX

TITLE  
**Block plan -Topographical plan**  
**INDICATIVE SECTIONS**

DESIGN AND DRAWING BY  
 s iyob  
 CHECKED BY  
 NH  
 DATE  
 Feb 2020

SCALE @A3  
 1:100-1:500  
 DRAWING NUMBER  
**38/03**