



EXISTING WOODLAND



BLOCK PLAN

0 10m 20m 30m 40m 50m

SCALE 1:500

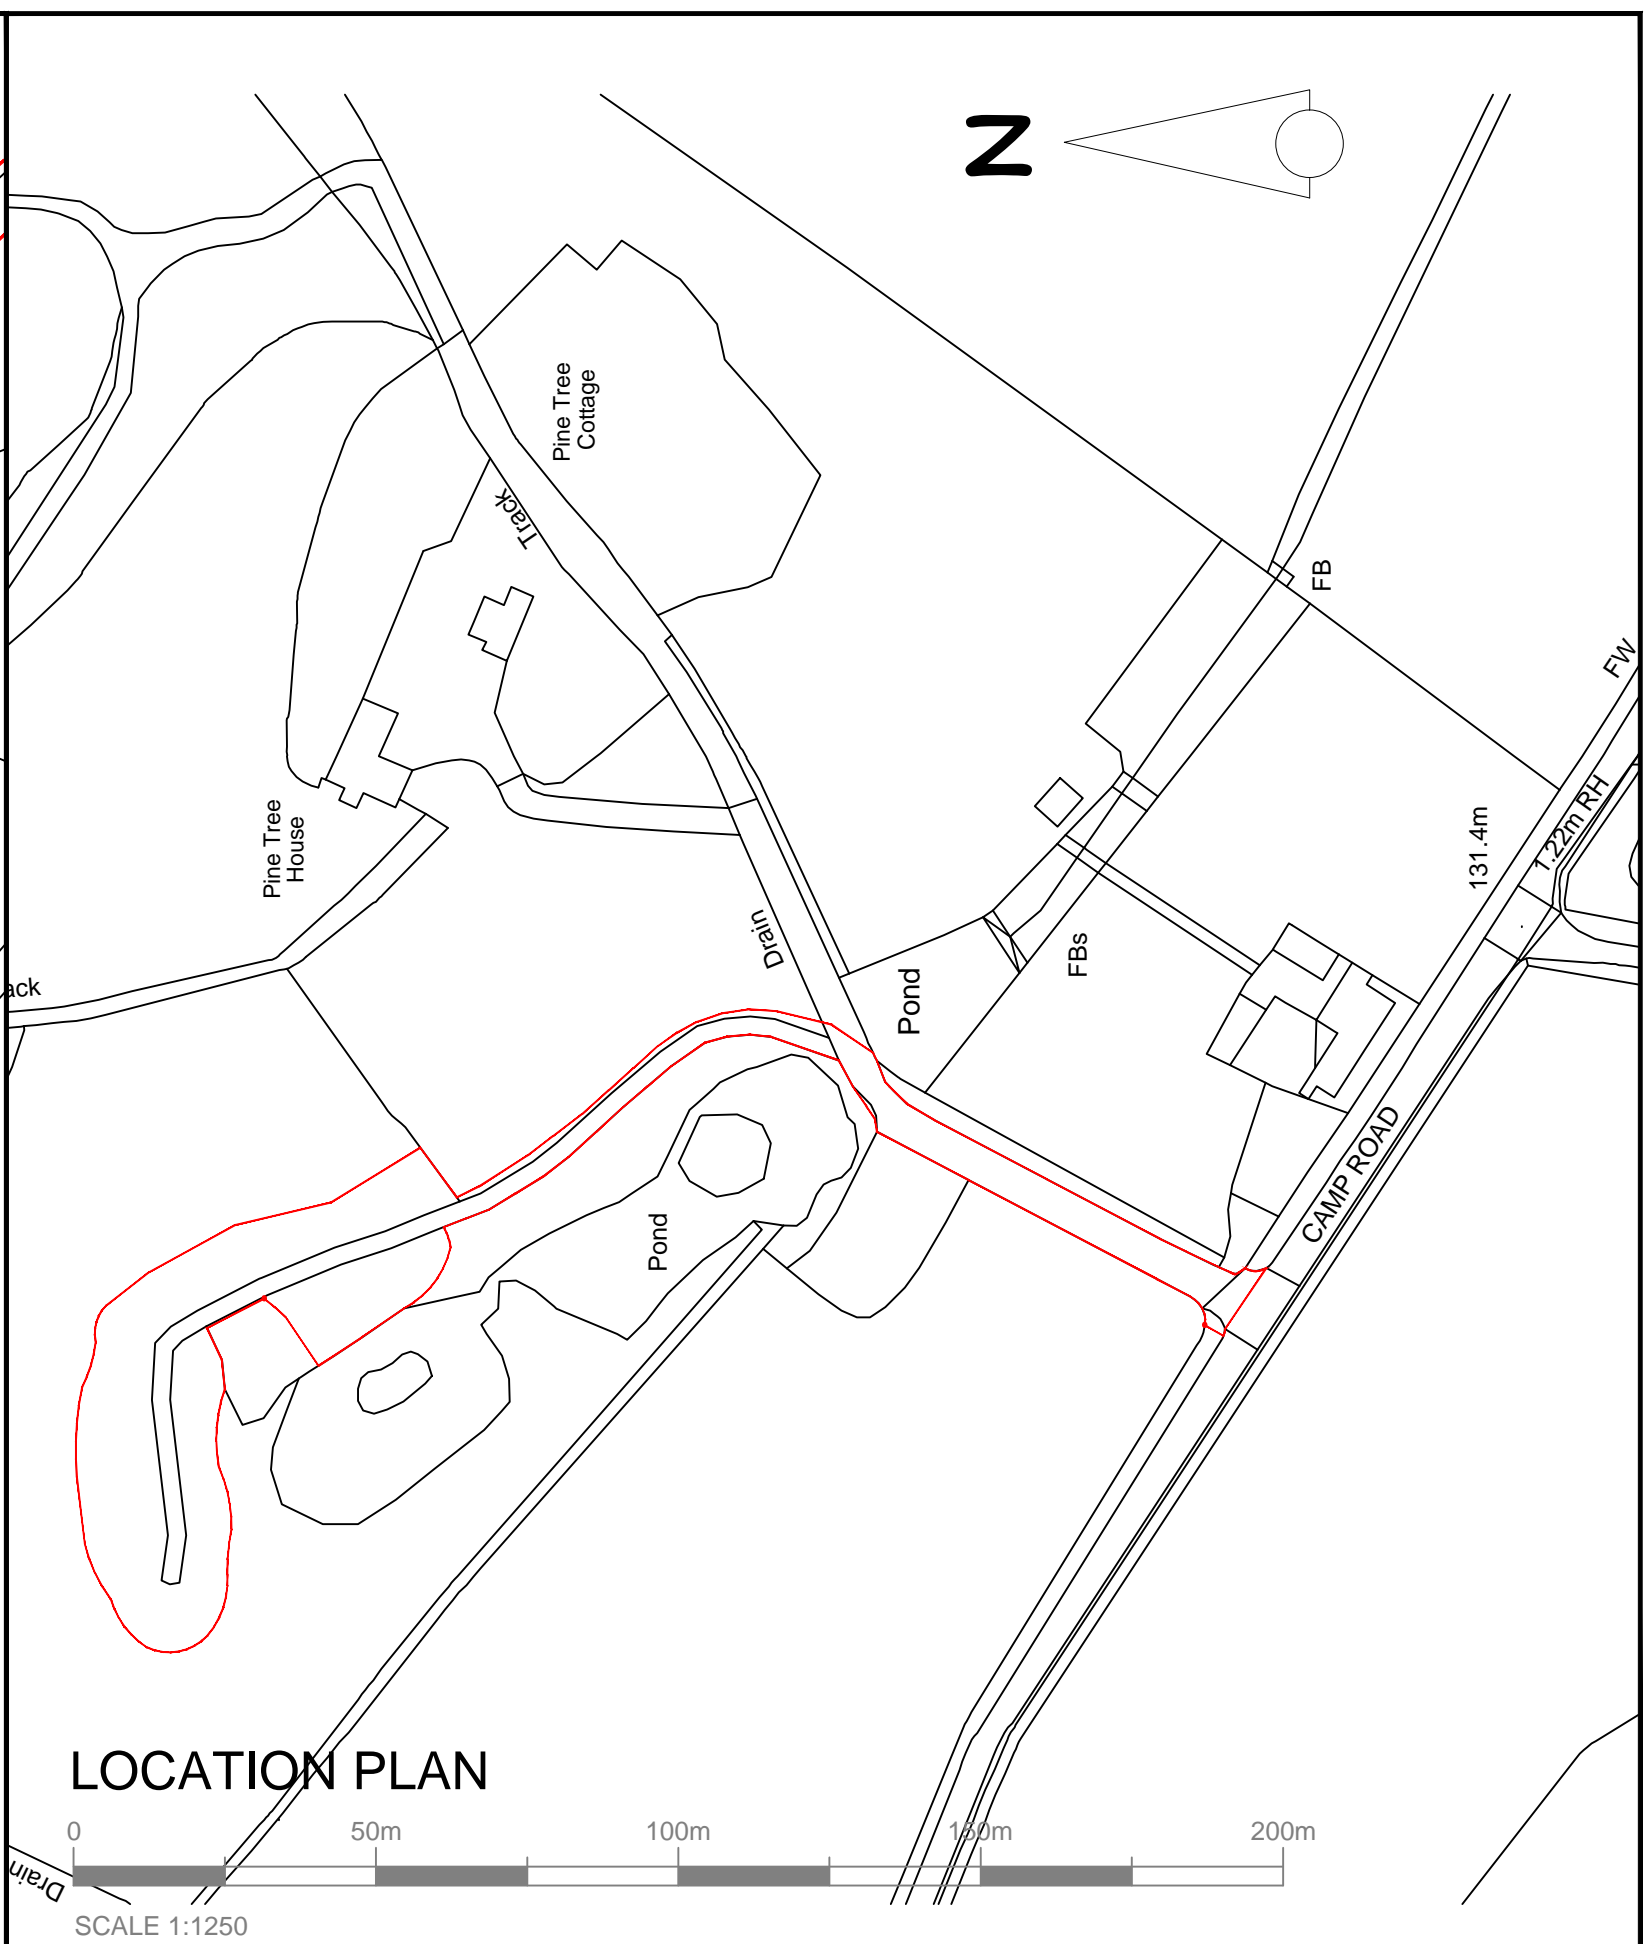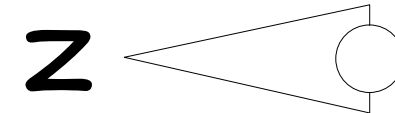

LOCATION PLAN

0 50m 100m 150m 200m

SCALE 1:1250

PROJECT

Proposed erection of two houses at land at:
PINE TREE COTTAGE
Camp Road, Sutton Coldfield B75, 5QX

TITLE

Location and Block Plans

REVISION

REV-B: Block plan amended 04-02-21

REV-A: Block plan amended to match with existing topographical features of existing terrain 26-02-20

DESIGN AND DRAWING BY
s iyob

CHECKED BY
NH

DATE
Nov 2019

SCALE @A3

1:500 - 1:1250

DRAWING NUMBER

38/01-B