


Do not scale, all dimensions to be checked on site by contractor prior to commencement of works.
Drawing to be read in conjunction with specification and schedule of works / construction notes.

MANSFIELD

42


SS3

48
46

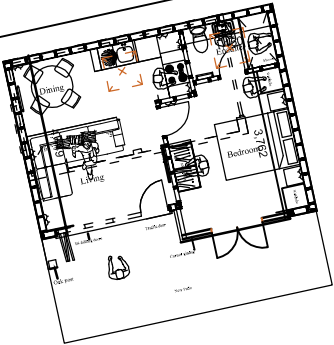

DO NOT SCALE - FIGURED DIMENSIONS ARE TO BE TAKEN IN PREFERENCE TO SCALED DIMENSIONS. NO WORK IS TO BE PUT IN HAND UNTIL SITE DIMENSIONS HAVE BEEN CHECKED AND ANY DISCREPANCIES REPORTED TO US. IF IN DOUBT ASK!

Scale 1:200 @ A3 & 1:100 @ A1

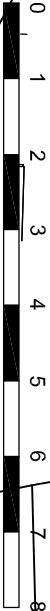

project	
42 Mansfield Avenue, Barnet EN4	
site	Demolition of existing garage and erection of single storey outbuilding in rear garden for purposes ancillary to the main dwelling.
date	August 2021
scale	1:200 @ A3 & 1:100 @ A1
STEVEN GRAY DESIGNS LTD ARCHITECTURAL & SURVEYING SERVICES 36 Ladbroke Grove, Barnet EN4 8QJ Tel: 020 3371 0628 Email: steve@sgry-designs.co.uk Web: www.gry-designs.co.uk	
drawing number	

3045/ 3A

©COPYRIGHT