


42 Mansfield Avenue,  
Barnet EN4

existing plans

Scale 1:100@ A3 & 1:50@A1

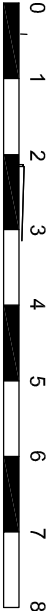

DO NOT SCALE -FIGURED DIMENSIONS ARE TO BE TAKEN IN PREFERENCE TO SCALED DIMENSIONS. NO WORK IS TO BE  
PUT IN HAND UNTIL SITE DIMENSIONS HAVE BEEN CHECKED AND ANY DISCREPANCIES REPORTED TO US. IF IN DOUBT ASK!

project		42 Mansfield Avenue, Barnet EN4
site		Demolition of existing garage and erection of single storey outbuilding in rear garden for purposes ancillary to the main dwelling.
date	scale	
August 2021	1:100 @ A3 & 1:50 @A1	
STEVEN GRAY DESIGNS LTD		
ARCHITECTURAL & SURVEYING SERVICES		
36 Ladbroke Crescent, Barnet, EN4 8QJ		
Tel: 020 3371 0628 Email: steve@gray-designs.co.uk		
Web: www.gray-designs.co.uk		
drawing number		
3045/ 4A		
COPYRIGHT		