

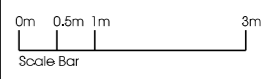


Copyright reserved.  
All dimensions to be checked on site before work commences.  
Figured dimensions to be taken in preference to scaled dimensions.  
If in doubt please ask.

Notes

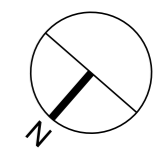

Revisions

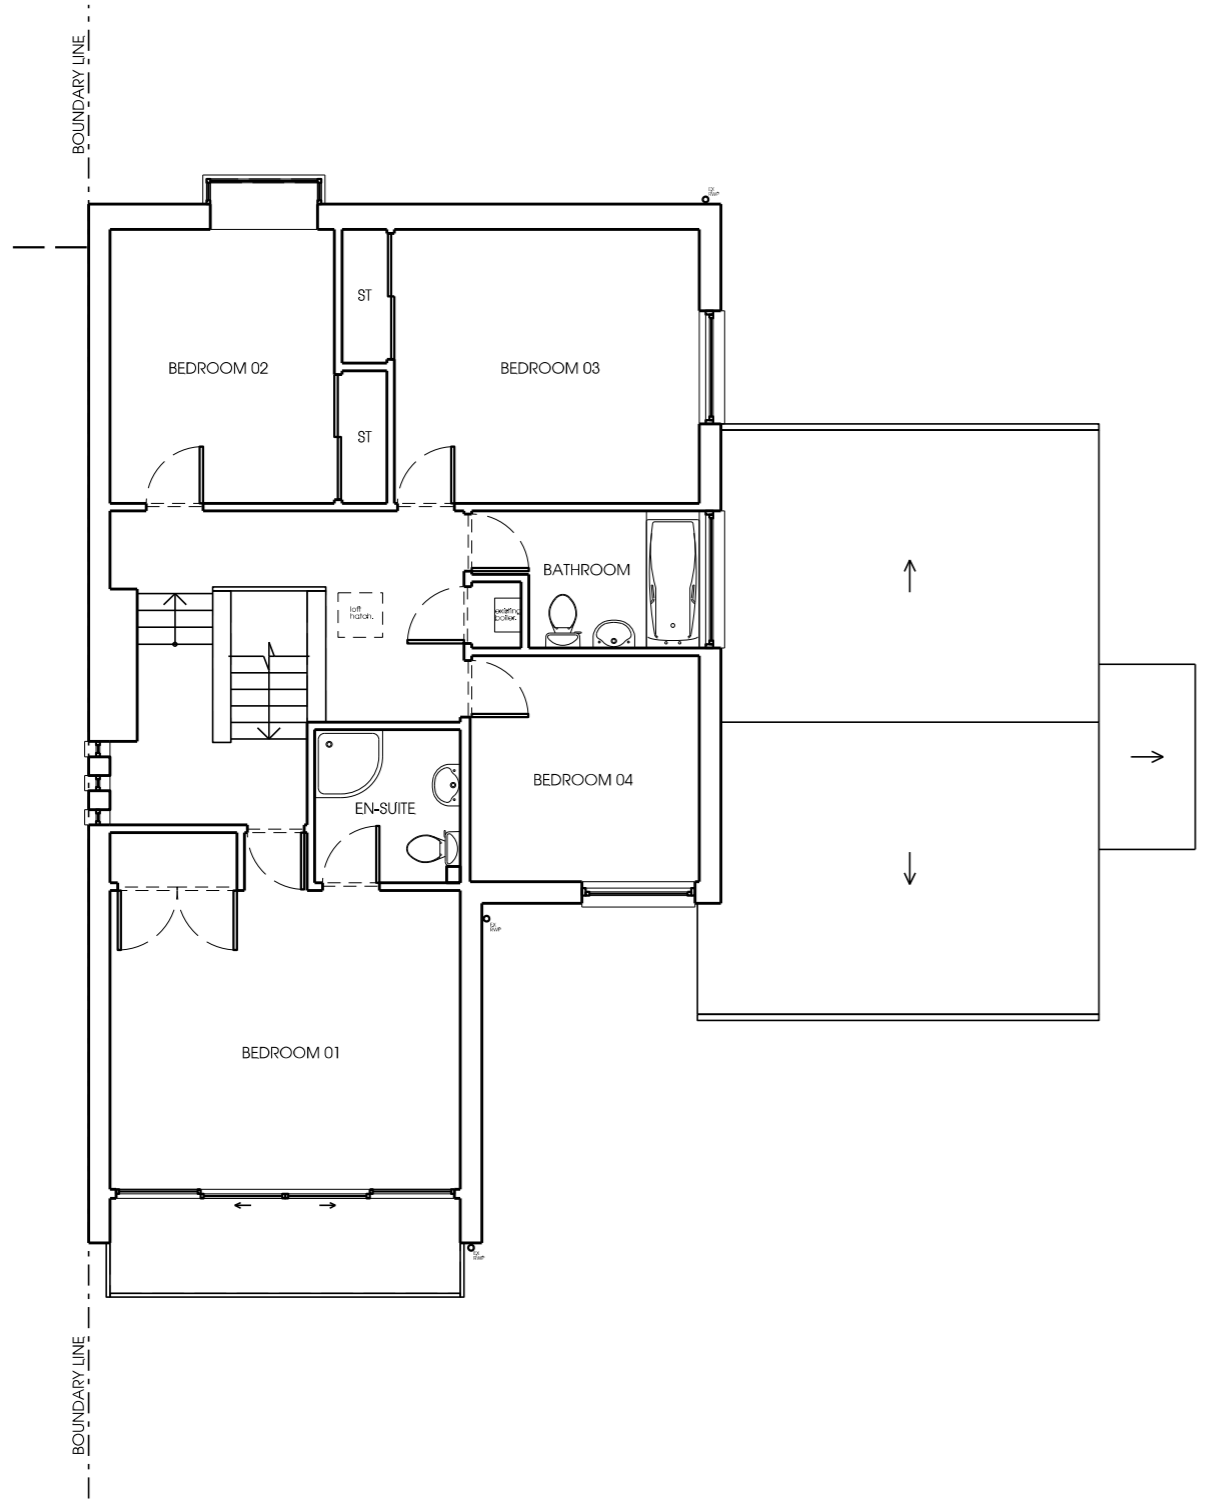

STATUS - PLANNING

crawford bond architects

Prama House  
267 Banbury Road  
Oxford OX2 7HT  
01865 331922  
07876 522232

enquiries@crawfordbondarchitects.com  
www.crawfordbondarchitects.com

Project  
10 FITZHERBERT CLOSE.

OXFORD.

Title  
**PROPOSED  
FIRST FLOOR  
PLAN.**

Project architect	DC
Drawn	DC
Date	11/05/21
Scale	1 : 100 @A3
Job No	21005
Drawing No	<b>101</b>