


Copyright reserved.
 All dimensions to be checked on site before work commences.
 Figured dimensions to be taken in preference to scaled dimensions.
 If in doubt please ask.

Notes

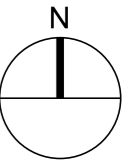

Revisions

STATUS - PLANNING

crawford bond architects

Prima House
 267 Banbury Road
 Oxford OX2 7HT
 01865 331922
 07876 522232


enquiries@crawfordbondarchitects.com
 www.crawfordbondarchitects.com

Project
 10 FITZHERBERT CLOSE.

OXFORD.
 Title

**BLOCK &
 LOCATION PLANS**

Project architect	DC
Drawn	DC
Date	14/04/21
Scale	1 : 1250/500 @A3
Job No	21005
Drawing No	060

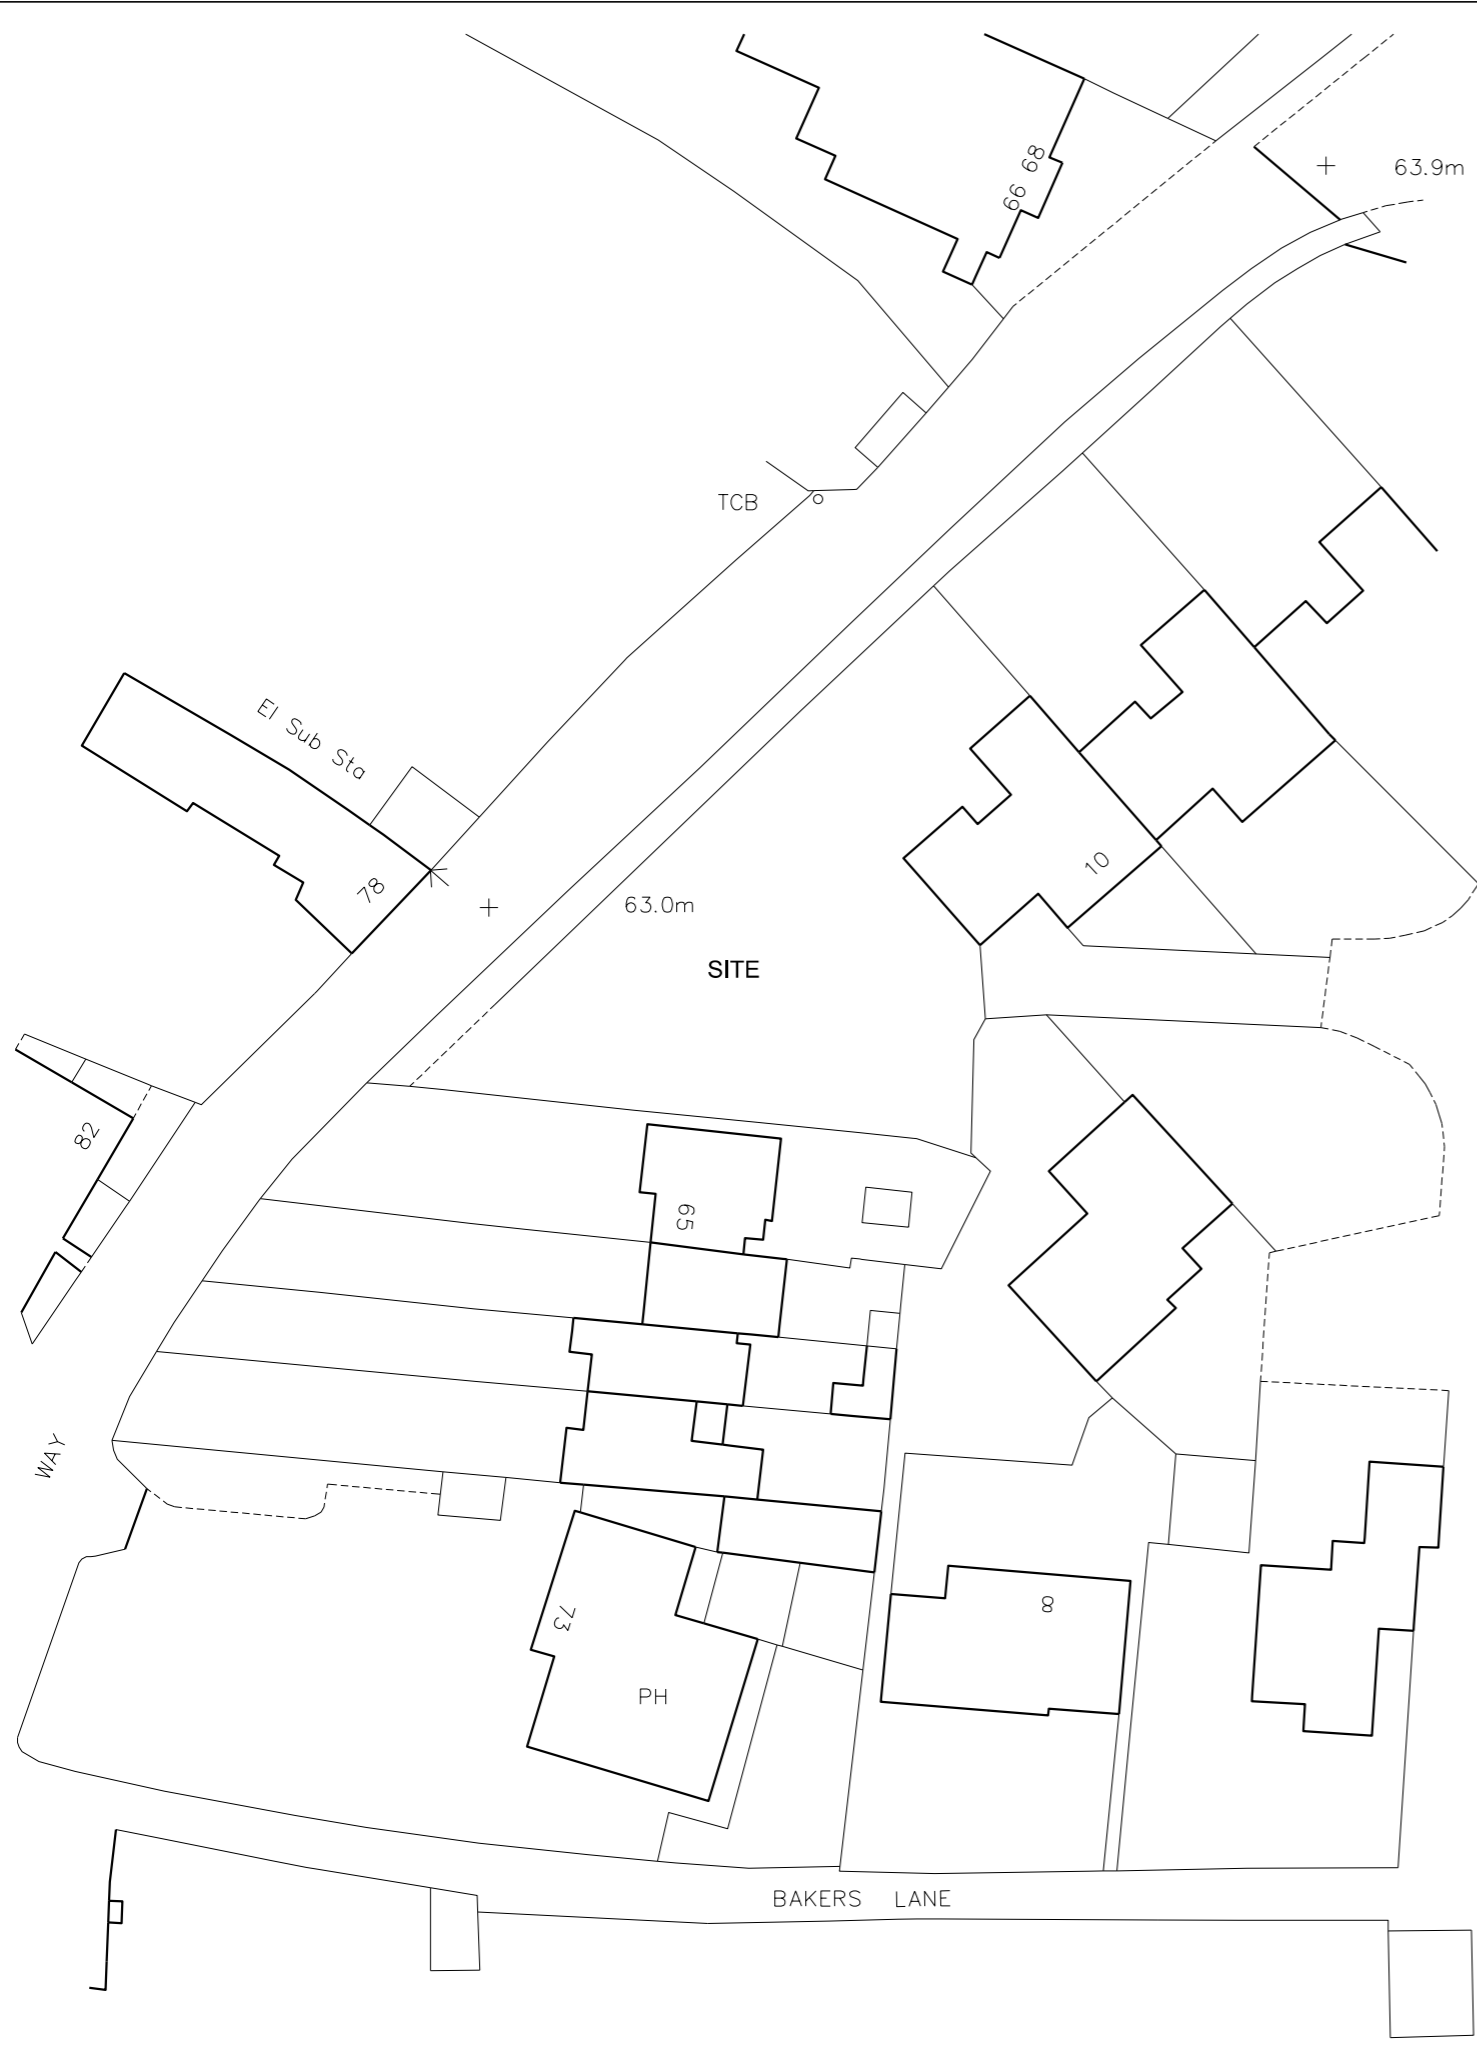

01 - Block Plan
 Scale 1:500 @ A3



02 - Location Plan
 Scale 1:1250 @ A3

