


NOTES:
 1. Figured dimensions to be taken in preference to scaled dimensions.
 2. Large scaled drawings to be taken in preference to small scale.
 3. Critical dimensions to be taken from site.
 4. If in doubt, the contractor must ask for clarification.
 5. These drawings and designs are the copyright of James Slater & Co. and may not be reproduced or used without permission.

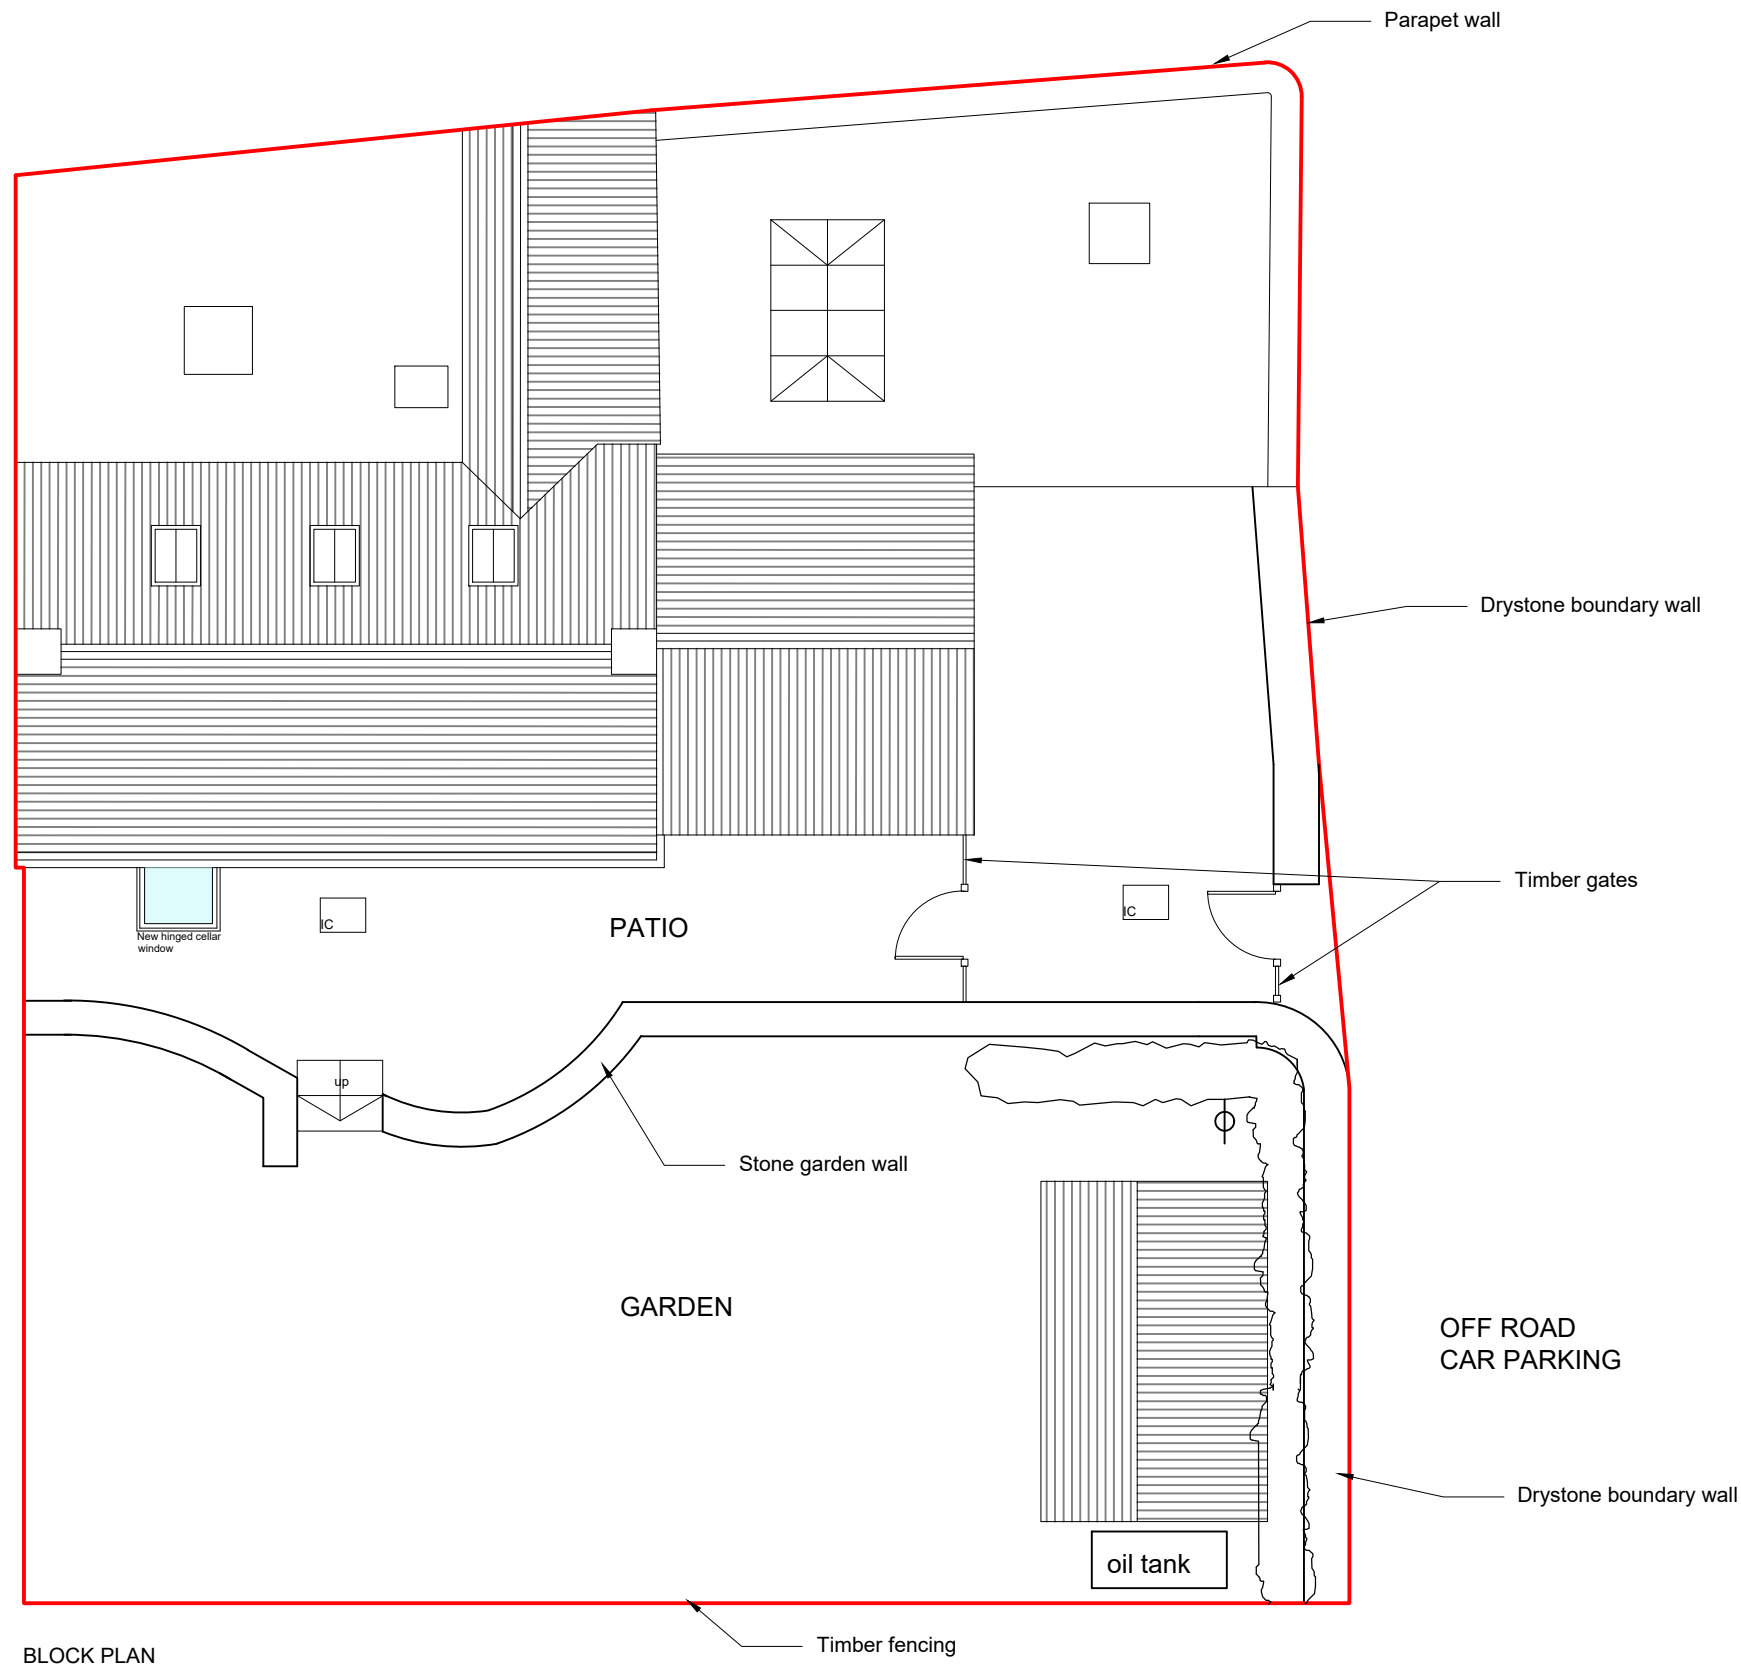

BLOCK PLAN
 scale 1/100



1:100

Rev.ID	Rev.date	Rev.by	Comment

CLIENT:
Ms V Gibson-Robinson

TITLE:
Proposed Block Plan

STAGE:
Cellar & Fireplace Planning

SITE:
**Yew Tree House
 Cherington
 Tetbury
 GL8 8SW**

JAMES SLATER & CO
 SURVEYING & ARCHITECTURE

19 Dyer Street
 Cirencester
 Gloucestershire
 GL7 2PP
 Tel: 01285 650686
 Fax: 01285 644212

SCALES:
 as stated @ A3

DATE:
 September 2021

DRAWN:
 MG

CHECKED:
 KS

DRAWING NUMBER:
 19-134A-106

REV:
 *



www.jameslater.co.uk