


Front door design The White House, The Street
Great Snoring

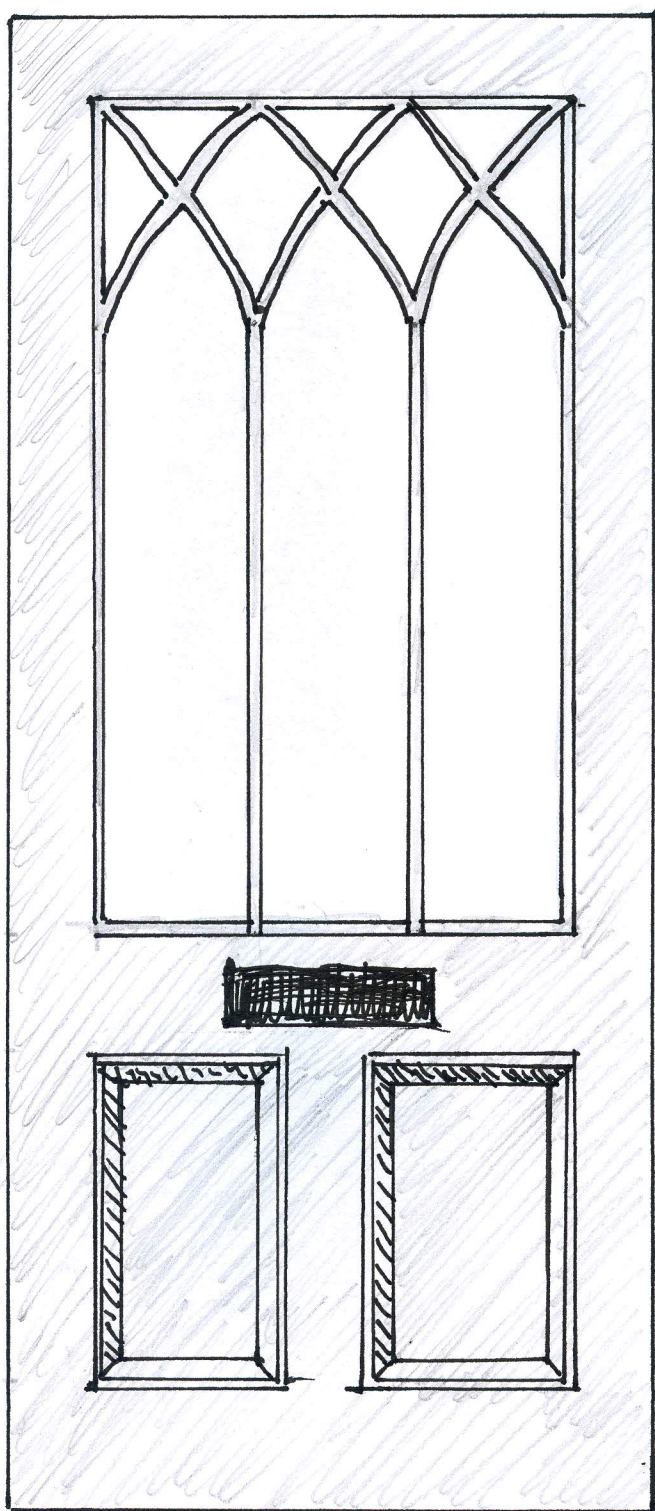

Part Glazed Gothic Style Glazing Bars
2 Raised and Fielded Panels