



NOTES

DO NOT SCALE. IT IS ESSENTIAL THAT THIS DRAWING IS READ IN CONJUNCTION WITH THE SPECIFICATION & THAT ALL WORKS ARE INCLUDED FOR. THE CONTRACTOR MUST VISIT SITE, SO AS TO SATISFY HIMSELF TO LOCAL CONDITIONS, ACCESS ETC. & TO INCLUDE FOR THESE IN HIS COST FOR THESE WORKS. THE CONTRACTOR IS RESPONSIBLE FOR THE VERIFICATION OF ALL DIMENSIONS, LEVELS ETC., ON SITE.

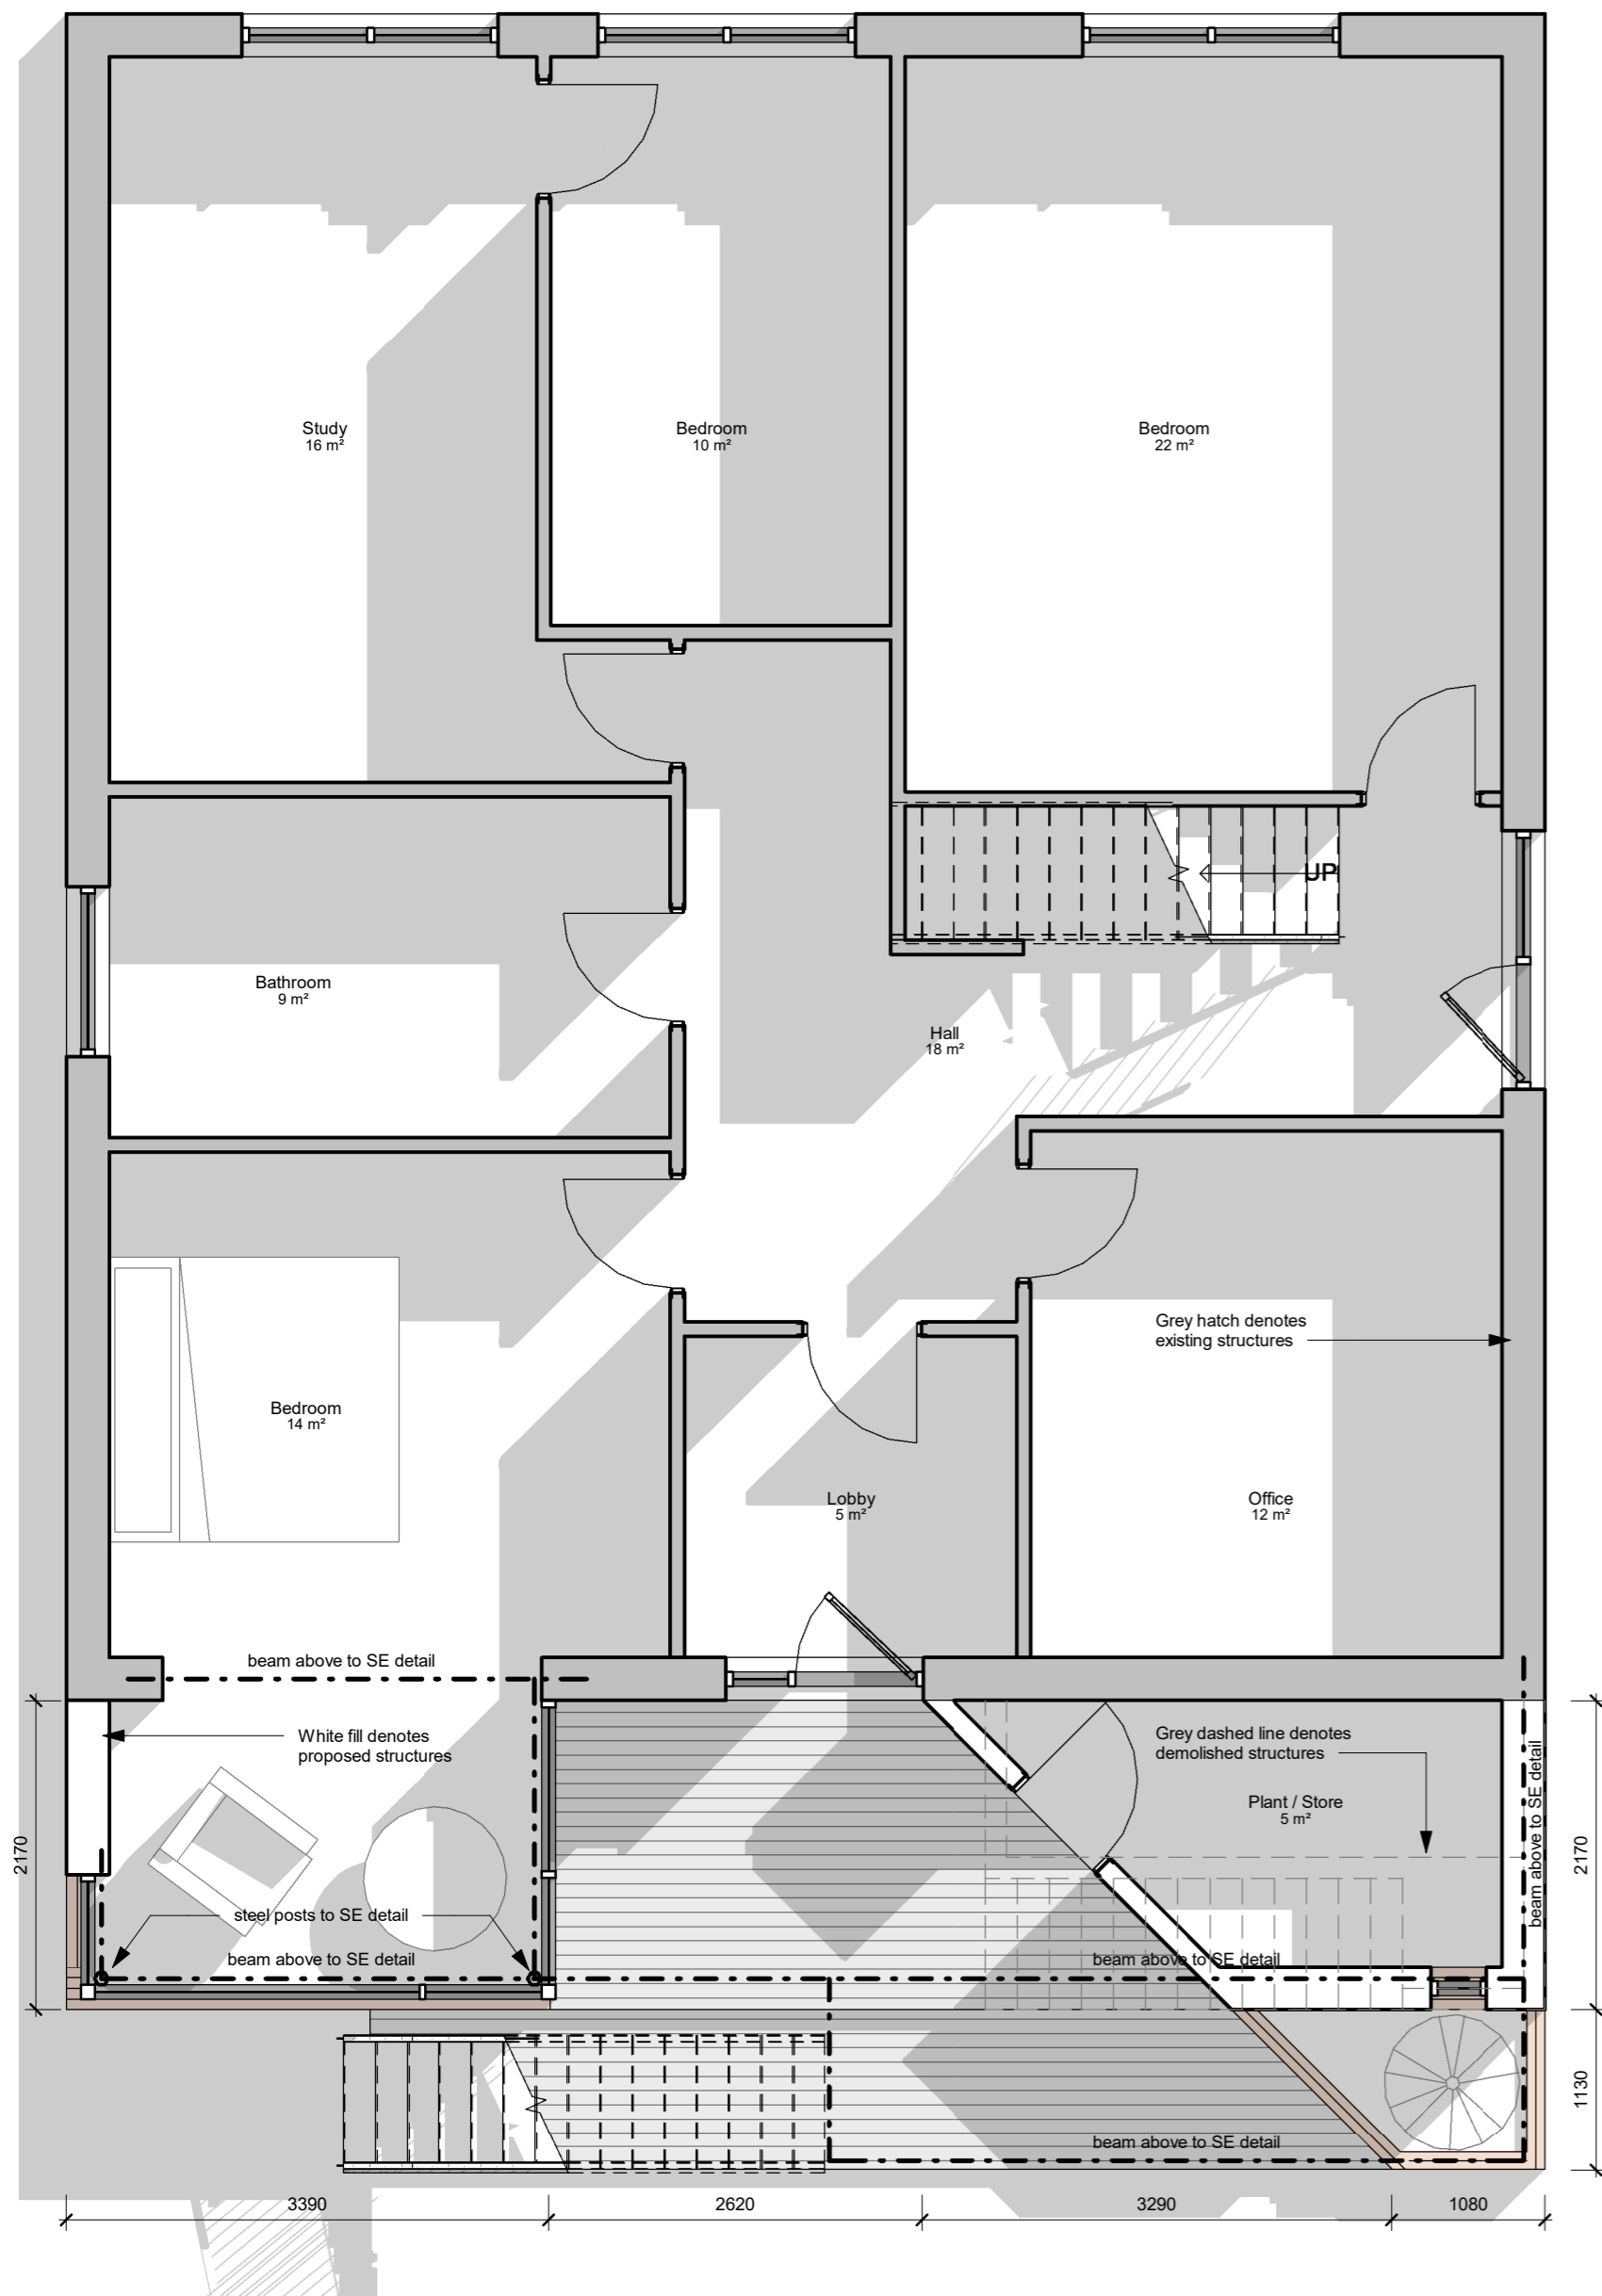

1 Proposed Ground Floor

1 : 50

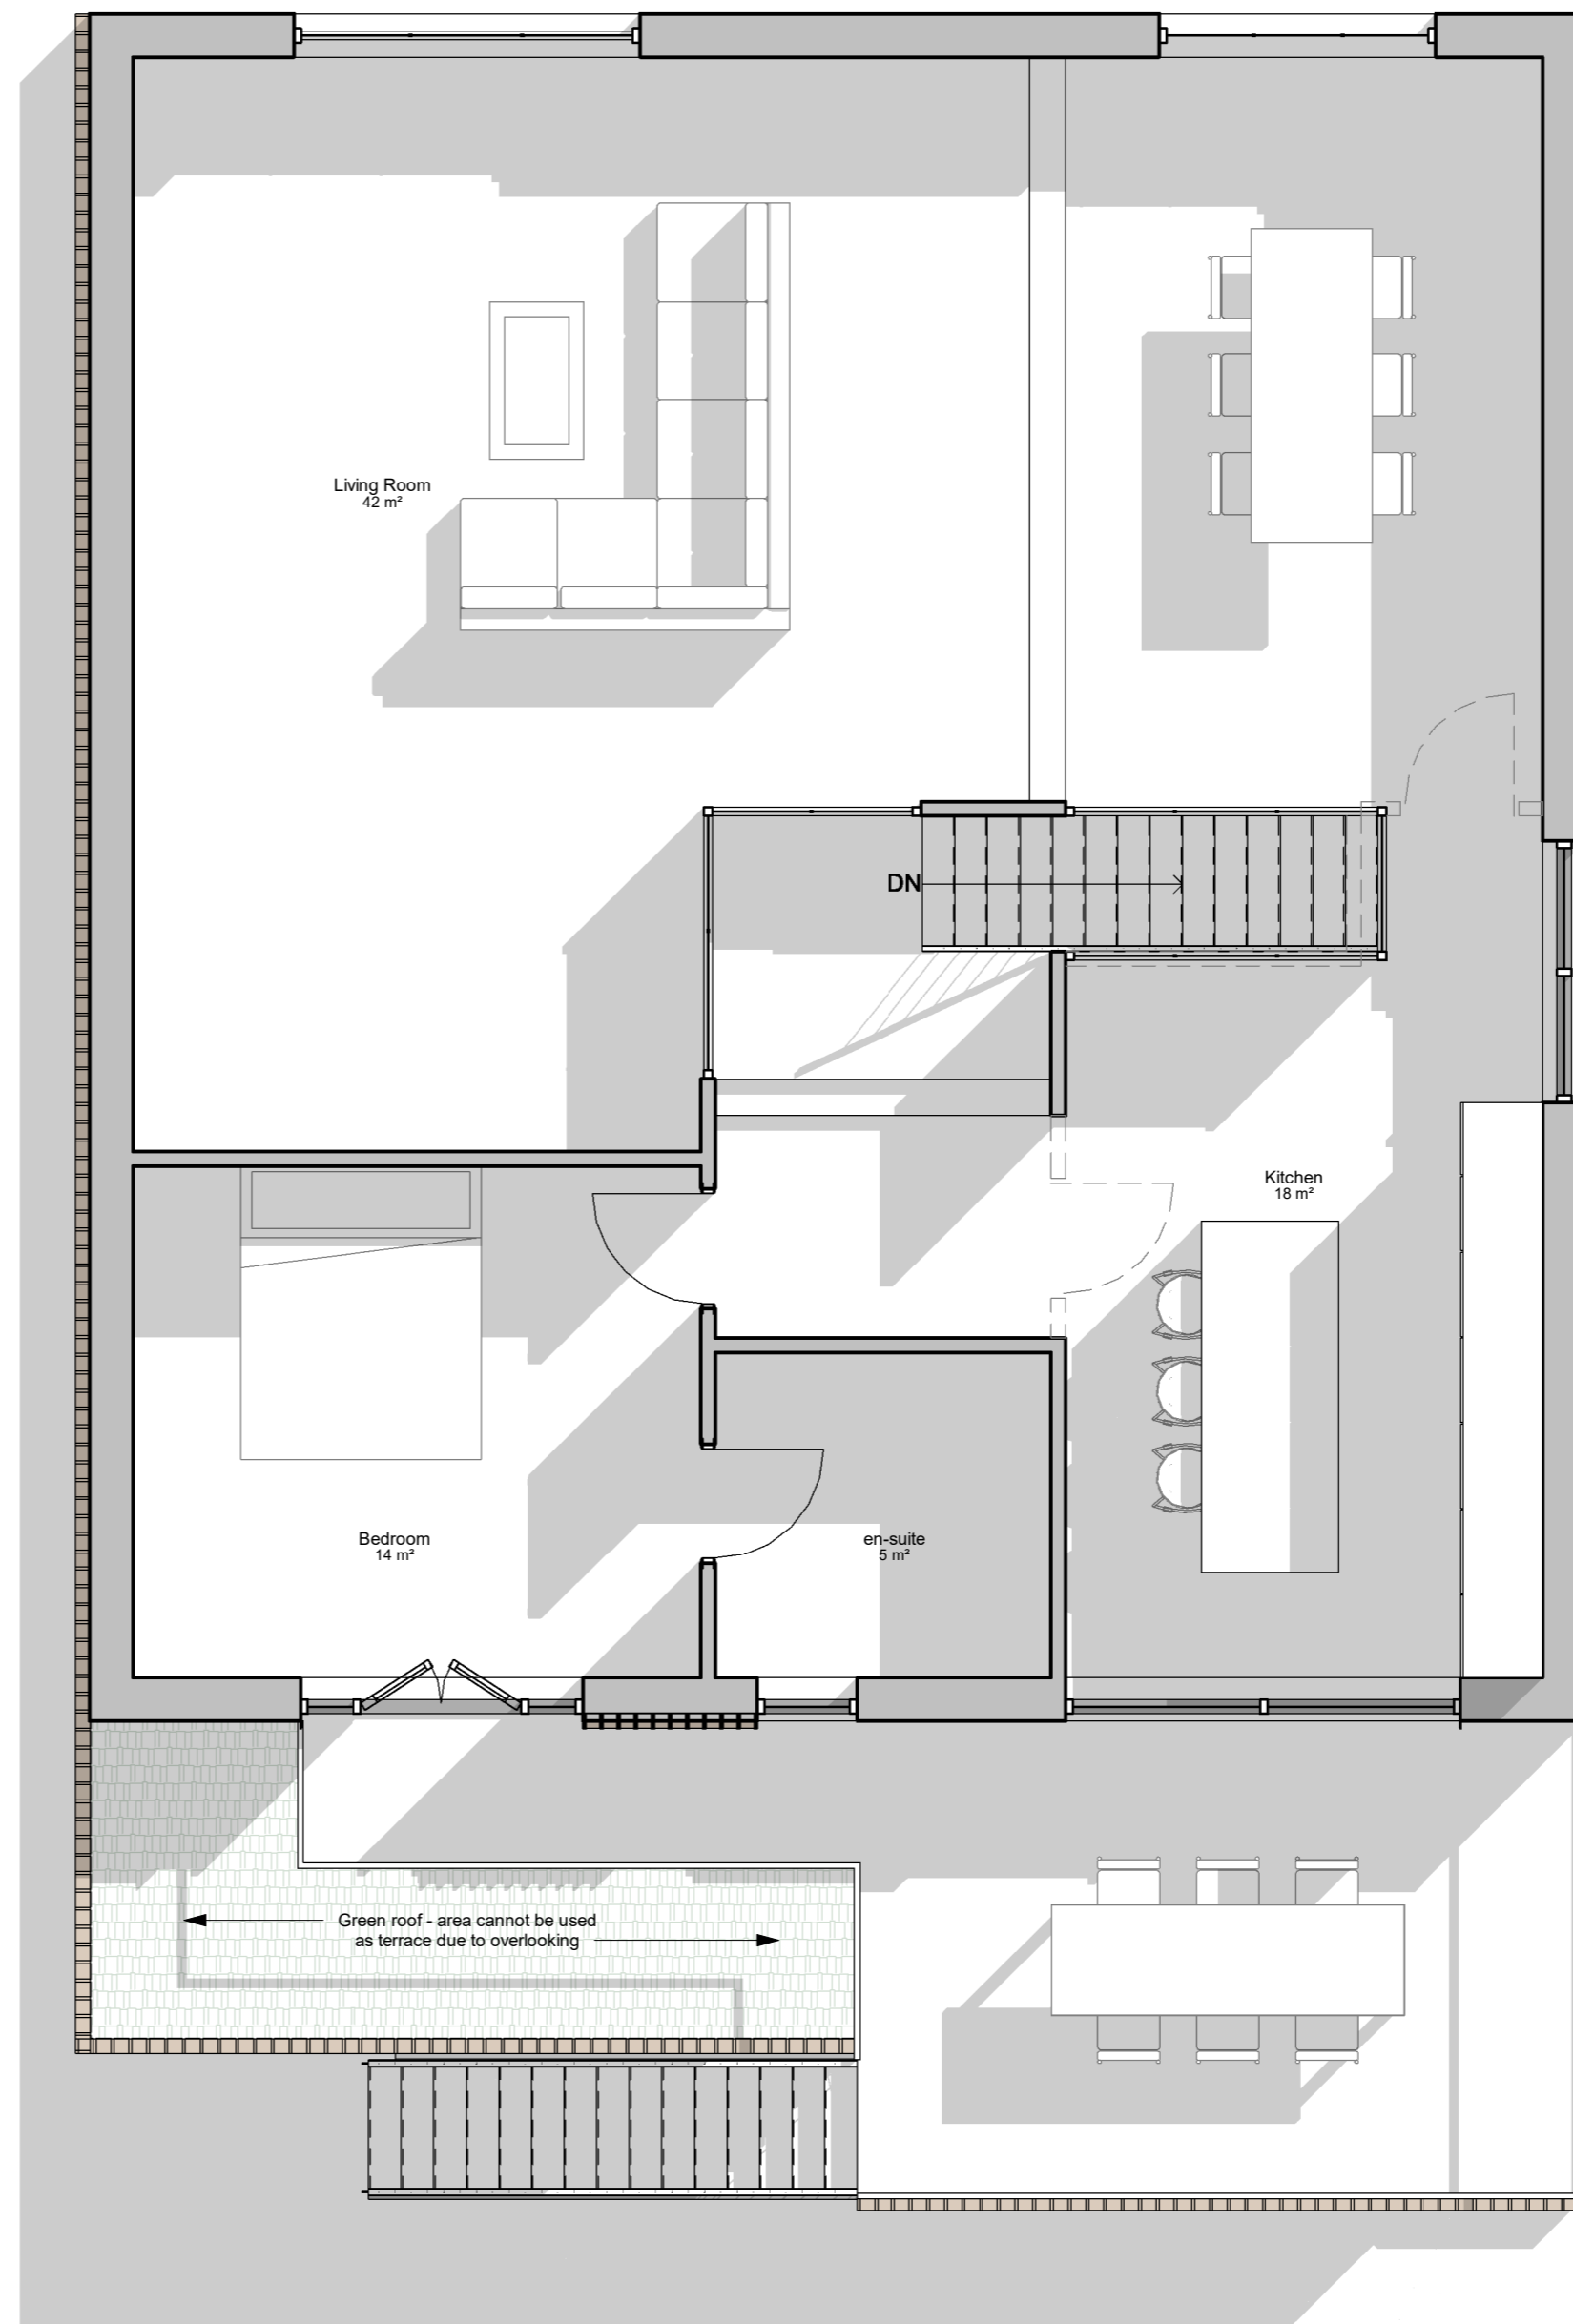

2 Proposed First Floor

1 : 50

rev date Intls description

project  
House Re-Model

location  
166 Mains Lane, Poulton-le-Fylde

client  
Smalley



drawing title  
Proposed Plans

dwg purpose  
Planning

scale 1 : 50  
@ sheet size A1

rev date  
PR-GA-001  
drawing number revision