


10cm SCALE WITH CAUTION use both scale bars to check for reduction or distortion

10cm SCALE WITH CAUTION use both scale bars to check for reduction or distortion

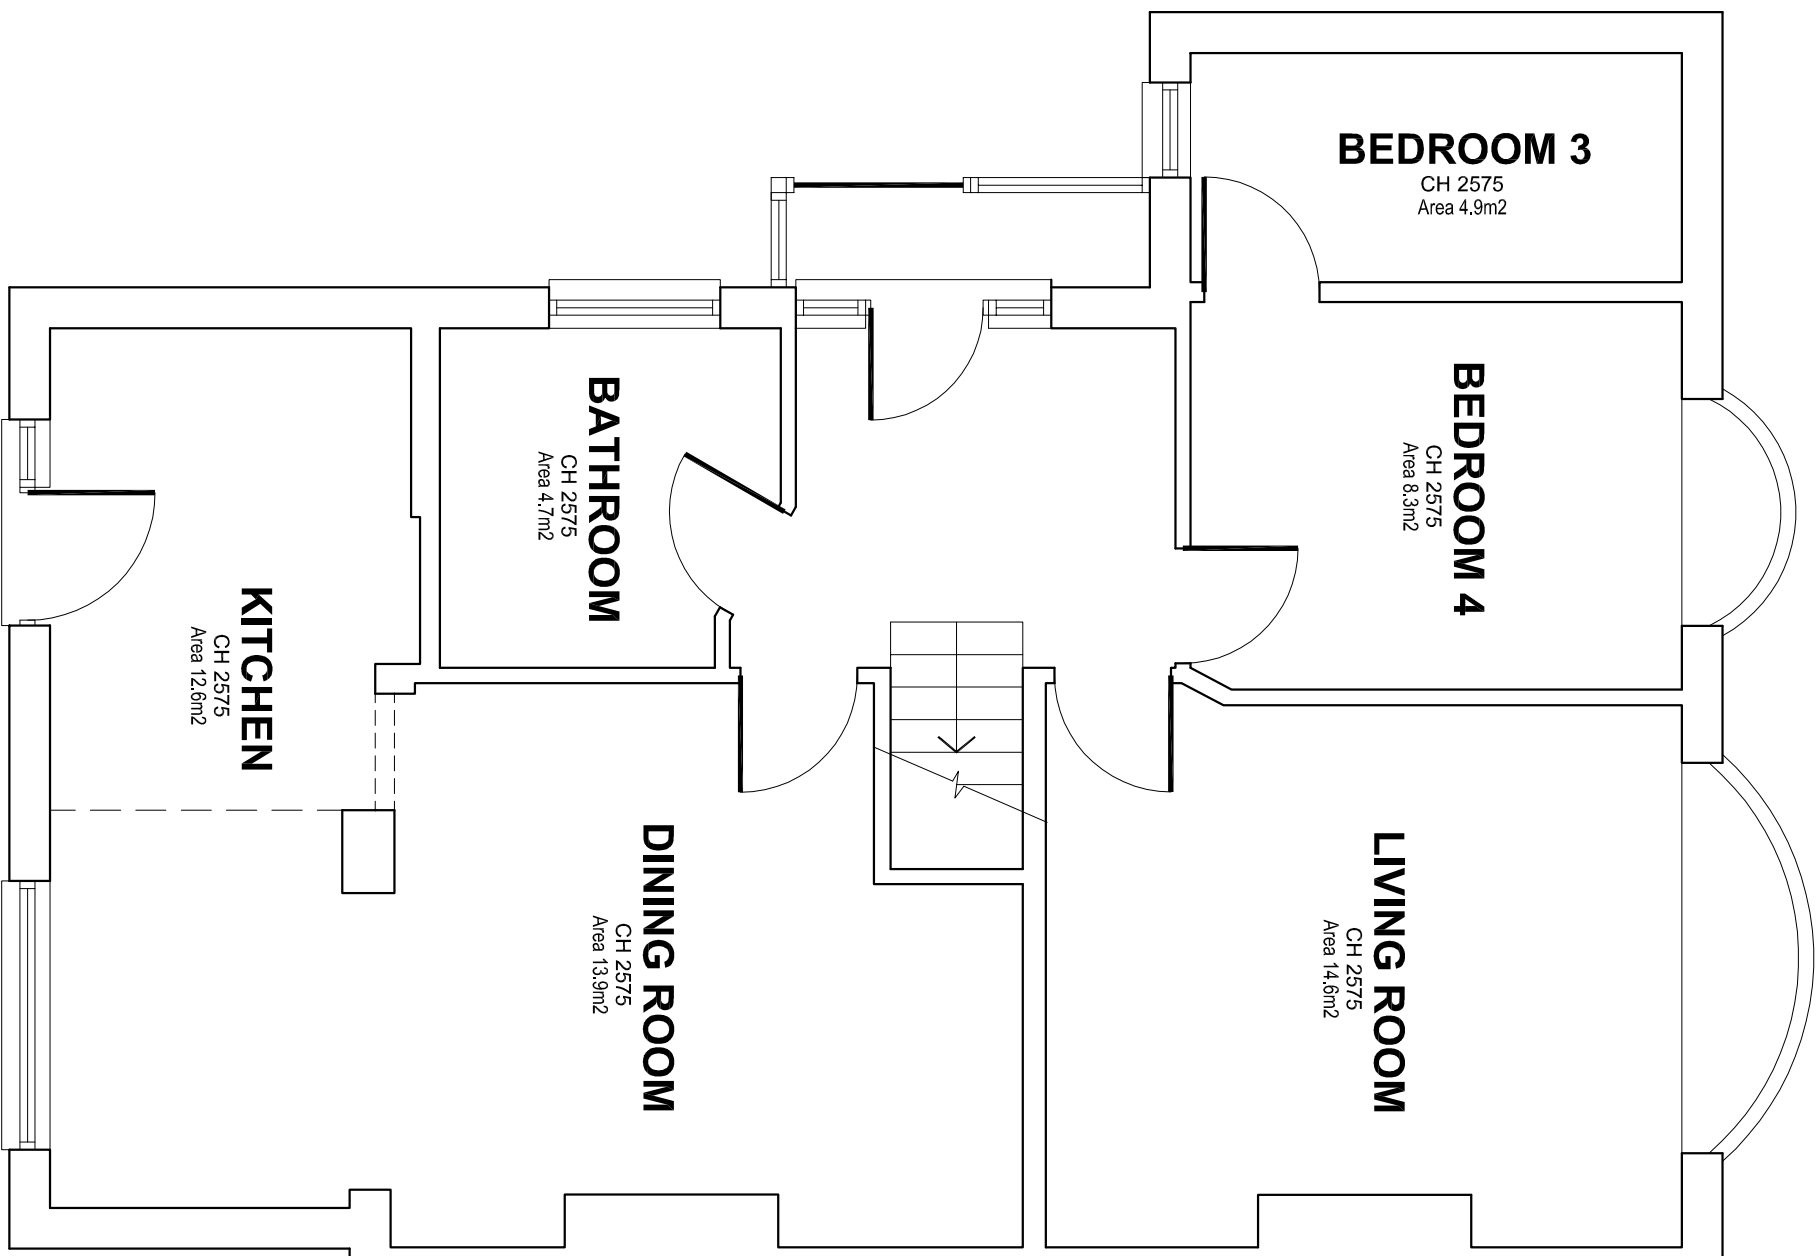

10cm

Notes

Scale	1:50	1:100	1:200	1:500
Scale	1:50	1:100	1:200	1:500
Scale	1:50	1:100	1:200	1:500

david joseph consulting
 structural engineering and construction consultants
 29 Dartmouth Place, London SE23 3AU
 drafting@djclondon
 020 8899 7790

All dimensions must be checked on site.
 Any dimensional discrepancies discovered must be reported to the Project Manager before proceeding.
 This drawing is to be read in conjunction with all relevant documents.
 This drawing is copyright © and may not be reproduced without permission

Revisions	1	2
Revisions	1	2
Revisions	1	2

Client
 James O'Connell

Address
 55 WELLING WAY
 WELLING
 DA16 2RL

Drawing Title
 EXISTING GROUND FLOOR

Date
 MAY '21

Scale
 1:50 @ A3

Drawing Number
 4661 - 100

Revision
 -

EXISTING GROUND FLOOR LAYOUT

SCALE 1:50