



EXISTING BLOCK PLAN scale 1:500



outline of proposed extensions
shown hatched

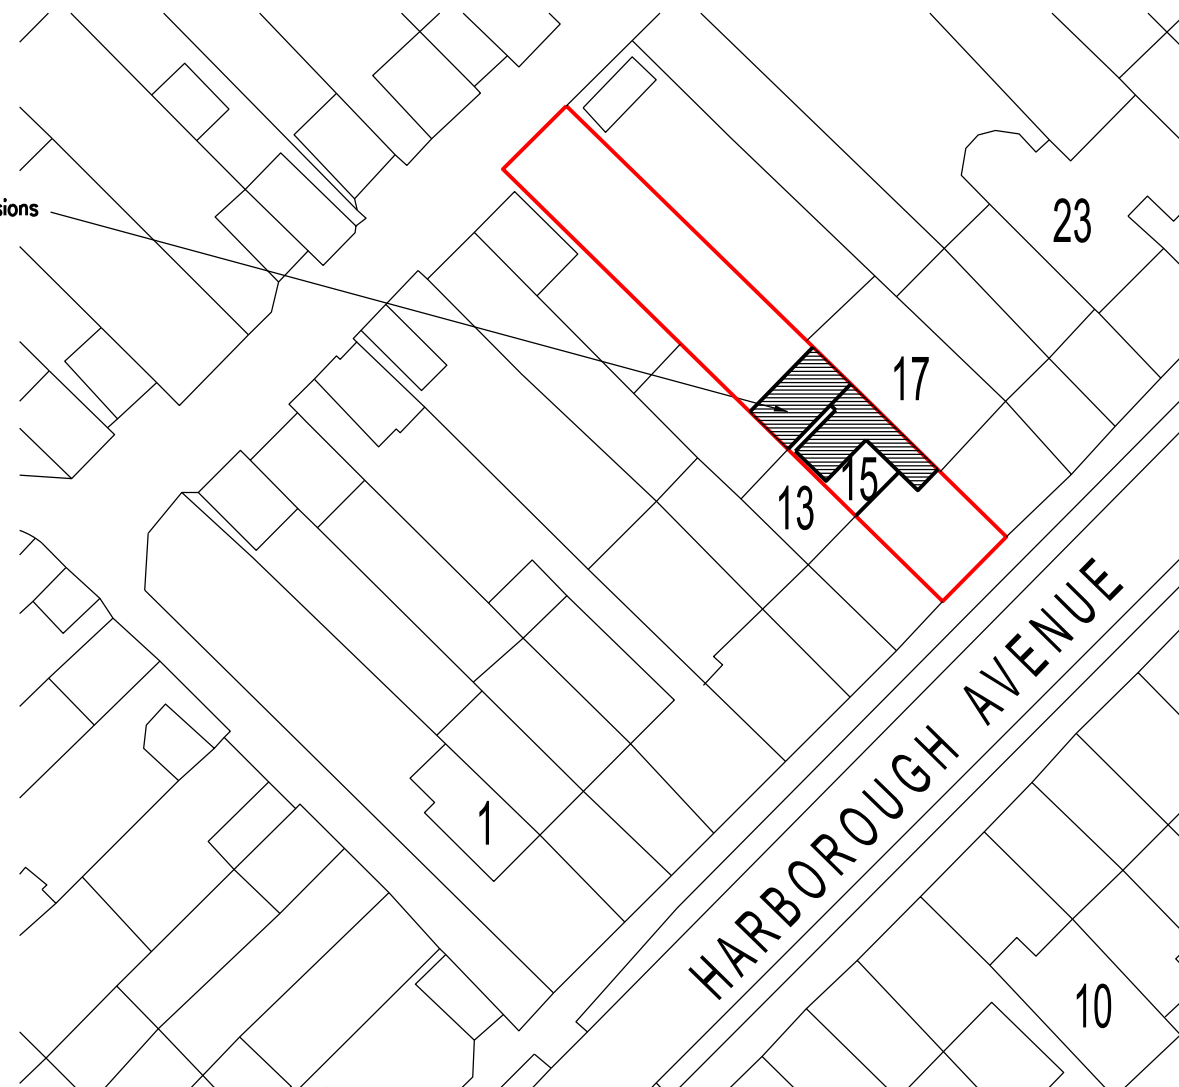

PROPOSED BLOCK PLAN scale 1:500

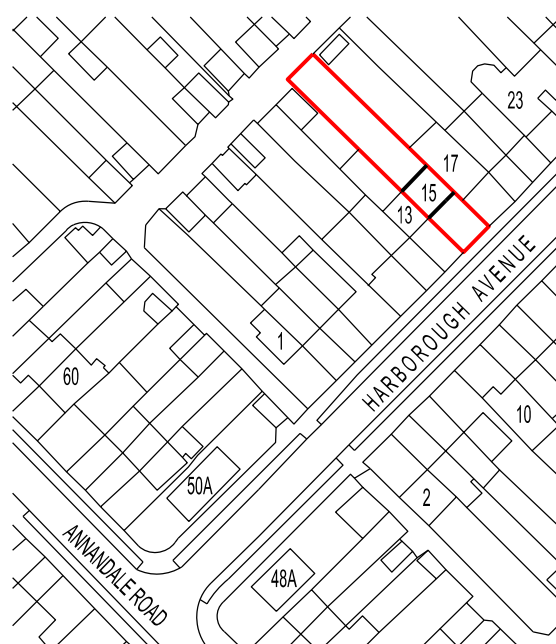

SITE LOCATION PLAN scale 1:1250



REVISION	DATE
ARCHITECT	
TAARCHITECTS	
11 JOYDENS WOOD ROAD BEXLEY	
KENT DA5 2HS Tel 07905 130591	
ta140256@googlemail.com	
JOB	
PROPOSED GROUND FLOOR	
REAR & PORCH , FIRST FLOOR	
SIDE & LOFT EXTENSIONS	
AT 15 HARBOURGH AVENUE	
SIDCUP DA15 8HL	
DRAWING	
EXISTING SITE LOCATION AND	
PROPOSED BLOCK PLANS	
SCALE	DATE
1:500 & 1250 AT A3	JULY 2021
DRAWING NO.	
WK/01	