


PROPOSED FIRST FLOOR

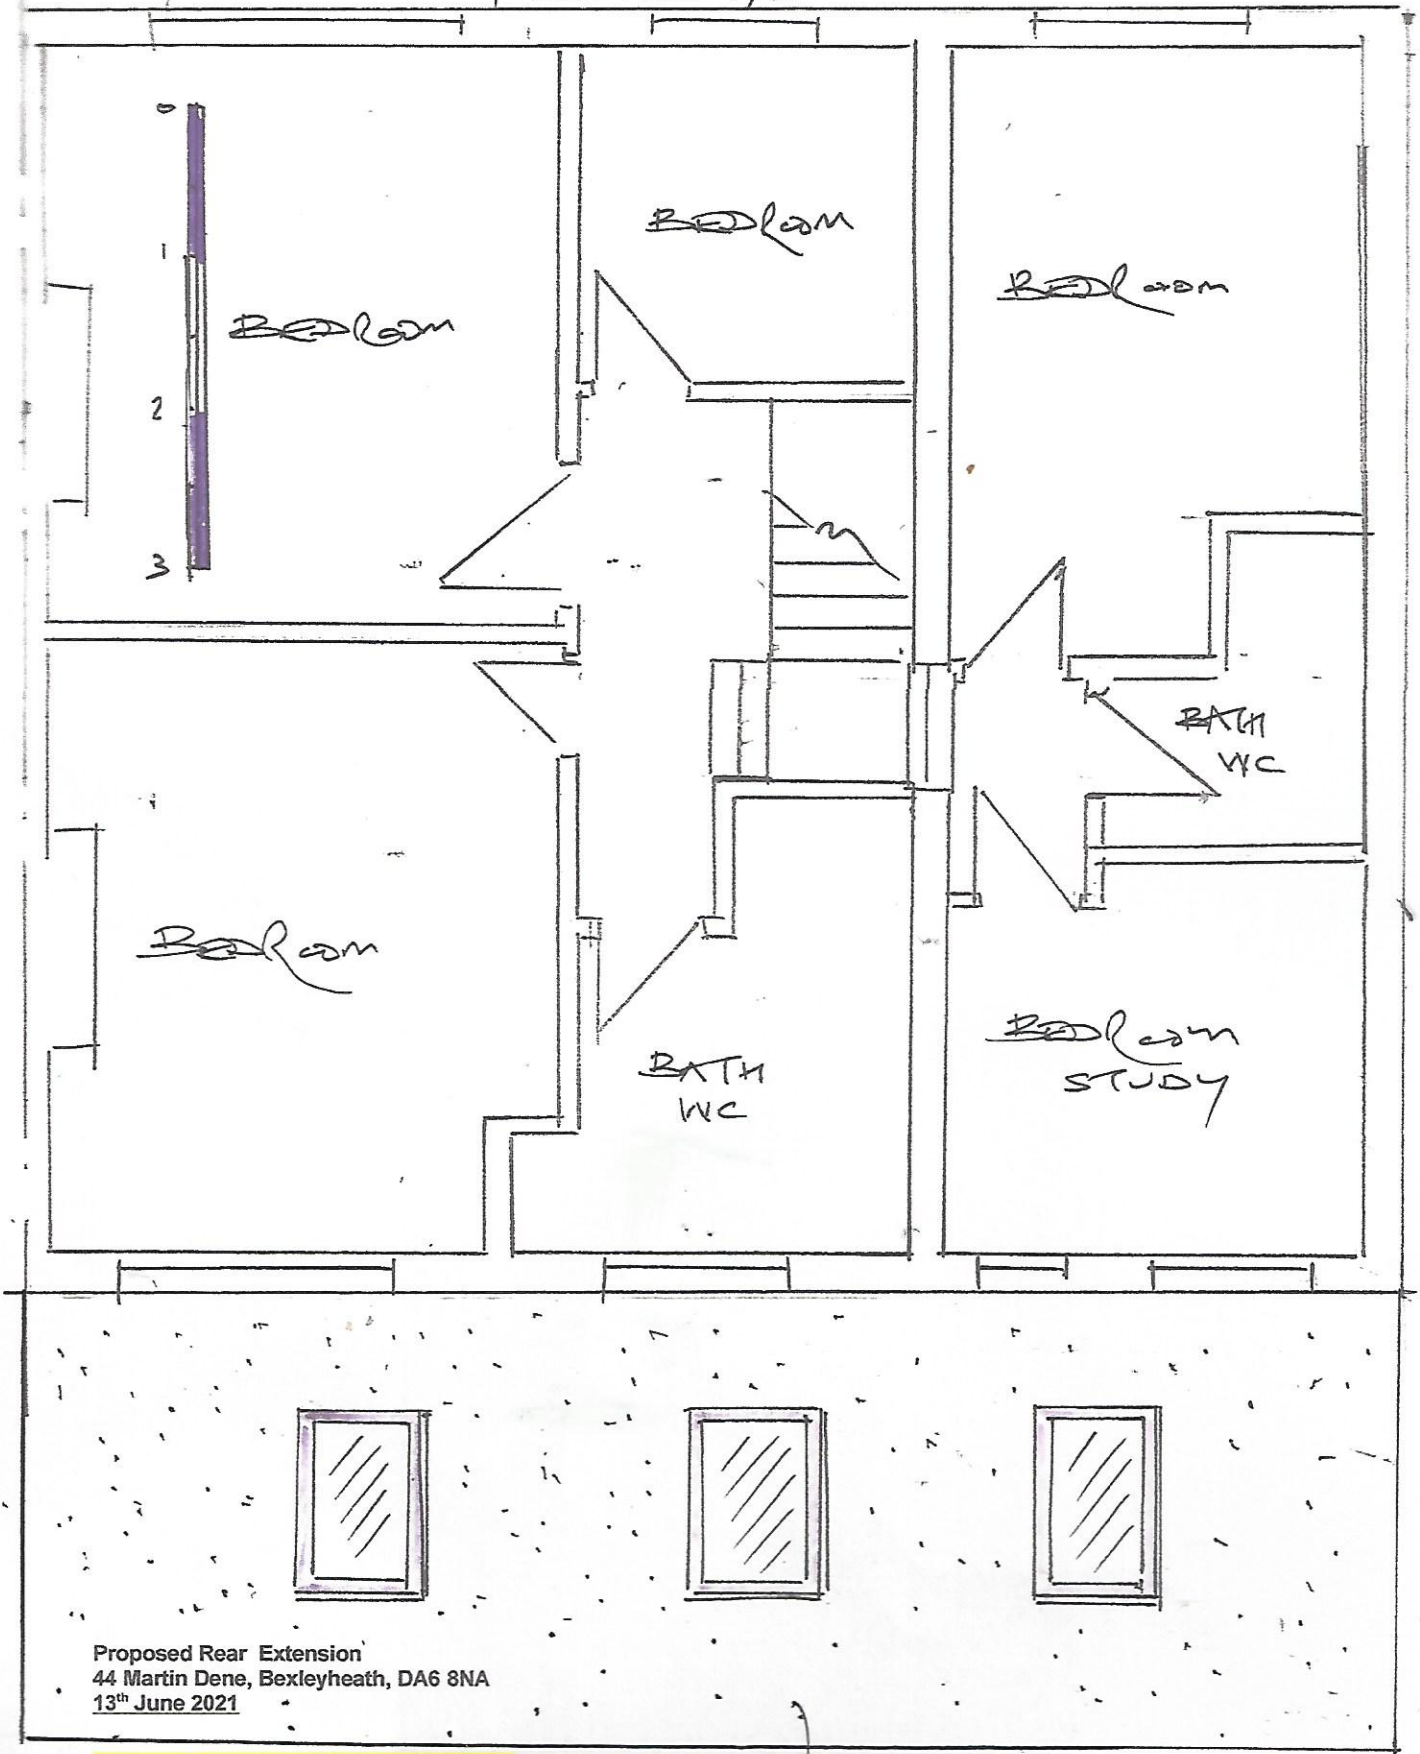

SCALE 1/50



Proposed Rear Extension
44 Martin Dene, Bexleyheath, DA6 8NA
13th June 2021

ABBAY PARTNERS & ASSOCIATES
Z. BAIG. MSc.(ENG.), B.ENG (HONS.) C.ENG
Office: 020 7078 9727

Mobile: 07956 278 716 abbey.surveyors@gmail.com & info@abbeysurveyors.com

'FURT' F01 (LF)