


- ### LEGEND
- EXISTING TREES/HEDGES With Root Protection Area To Be Retained
 - PROPOSED TREES Extra Heavy/Heavy Standard
 - SPECIMEN PLANTING See Schedule
 - ORNAMENTAL HEDGE See Schedule
 - NATIVE HEDGE See Schedule
 - PROPOSED PLANTING Shrubs/Herbaceous/Grasses See Schedule
 - TURF with area (m²)
 - AMENITY GRASS AREAS Wear Tolerant Turfgrass Mixture Emorsgate E622 sown at 25g/m² kept mown short to 40mm
 - WILDFLOWER MEADOW Special General Purpose Meadow Mixture Emorsgate E622 sown at 4 g/m² (Existing grassland to be retained and managed. Where restoration is required see above)
 - SEASONAL WETLANDS Meadow Mixture for Seasonally Wet soils Emorsgate E622 sown at 4 g/m²
 - NATIVE MIX/ NATIVE SHRUB MIX See Schedule
 - EDGE MIX See Schedule
 - SENSORY MIX See Schedule
 - MARGINAL MIX See Schedule
 - POST AND RAIL FENCE For details refer to Boundary Treatment Plan
 - TRIM TRAIL
 - ROBINIA MONKEY BARS As Supplied by Miracle Design & Play Ltd Ref: MB15031 Or similar approved
 - ROBINIA CRAWL NET As Supplied by Miracle Design & Play Ltd Ref: MB00045 Or similar approved

DRAWING NOTES
 All tree and shrub locations and species must be taken into consideration by the project Structural Engineer to ensure that foundation design accords with the specifications set out in Chapter 4 of the NHBC Standards. The landscape Contractor must ensure that plant material is planted in the locations shown and with NO SUBSTITUTIONS made without consulting the Group Landscape Design Department. It is the Landscape Contractor's responsibility to ensure that all underground services have been located and identified in advance of tree pit excavation so that no services are damaged or compromised by tree planting. Any changes to tree positions, species or specifications must be approved by the Group Landscape Design Department. Underground service strips are to be kept free of all plant material. Contractors must comply with all Health and Safety regulations and be aware of project/site specific information including referring to the information set out in the CDM drawings.

- ### CDM LEGEND
- Symbol: Brief description of risk.
 - Underground services.
 - Tree has protection order in place, guarding required.
- NOTES:**
 Principal contractor to ensure all health and safety provisions are being correctly followed in relation to all temporary works.

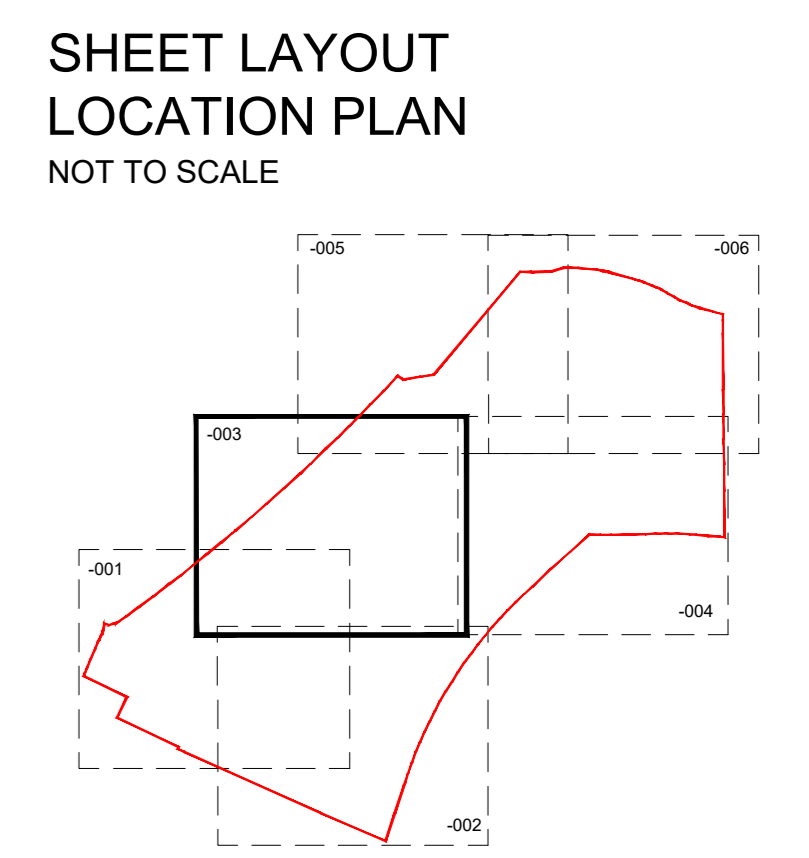

PLOT NUMBER SHEET REF.

Plot Numbers	Sheet Reference
EA171-LS-001 - PLOTS 1-16, 38-38, 44-47	
EA171-LS-002 - PLOTS 17-35, 39-40, 67-71	
EA171-LS-003 - PLOTS 41-43, 48-66, 78-84, 72-73, 112-113	
EA171-LS-004 - PLOTS 74-77, 85-110, 114	
EA171-LS-005 - PLOTS 111, 115-124, 136-138	
EA171-LS-006 - PLOTS 125-135, 139-150	

Revision	Date
A	02.06.21
B	30.07.21
C	06.08.21

Job: Long Melford
 Title: Site Landscaping
 Scale: 1:200 @ A0
 Date: Mar 2021
 Drawn: JR
 Checked: FmJ

THIS DRAWING AND THE BUILDING WORKS DEPICTED ARE THE COPYRIGHT OF J S BLOOR (SERVICES) LIMITED. NO PART OF THIS DRAWING IS TO BE REPRODUCED OR TRANSMITTED IN ANY FORM OR BY ANY MEANS, ELECTRONIC OR MECHANICAL, WITHOUT THE WRITTEN PERMISSION OF J S BLOOR (SERVICES) LIMITED. MEMBERSHIP MADE BY OTHER PERSONS.



LONG MELFORD

FOR SPECIFICATION, PLANTING DETAILS & SCHEDULE SEE DRAWING EA171-LS-007

Drawing No: EA171-LS-003c