

LEGEND

- EXISTING TREES/HEDGES With Root Protection Area To Be Retained
- PROPOSED TREES Extra Heavy/Heavy Standard
- SPECIMEN PLANTING See Schedule
- ORNAMENTAL HEDGE See Schedule
- NATIVE HEDGE See Schedule
- PROPOSED PLANTING Shrubs/Herbaceous/Grasses See Schedule
- TURF with area (m²)
- AMENITY GRASS AREAS Wear Tolerant Turfgrass Mixture Emigrate E822 sown at 25g/m² Kept mown short to 40mm
- WILDFLOWER MEADOW Special General Purpose Meadow Mixture Emigrate E813 sown at 4 g/m² (Existing grassland to be retained and managed, where retention is required see as above)
- SEASONAL WETLANDS Meadow Mixture for Seasonally Wet soils Emigrate EMB sown at 4 g/m²
- NATIVE MIX/ NATIVE SHRUB MIX See Schedule
- EDGE MIX See Schedule
- SENSORY MIX See Schedule
- MARGINAL MIX See Schedule
- POST AND RAIL FENCE For details refer to Boundary Treatment Plan

THIS DRAWING IS TO BE READ IN CONJUNCTION WITH SEPARATE GROUP 1 SITE SPECIFIC CONSTRUCTION NOTES AND MATERIALS SPECIFICATION.


DRAWING NOTES
 All tree and shrub locations and species must be taken into consideration by the project Structural Engineer to ensure that foundation design accords with the specifications set out in Chapter 4 of the HBC Standards.
 The landscape Contractor must ensure that plant material is planted in the locations shown and with NO SUBSTITUTIONS made without consulting the Group Landscape Design Department. It is the Landscape Contractor's responsibility to ensure that all underground services have been located and identified in advance of tree pit excavation so that no services are damaged or compromised by tree planting. Any changes to tree positions, species or specifications must be approved by the Group Landscape Design Department. Underground service strips are to be kept free of all plant material.
 Contractors must comply with all Health and Safety regulations and be aware of project/site specific information including referring to the information set out in the CDM drawings.

CDM LEGEND

Symbol	Brief description of risk
	Caution overhead / underground services
	Trees have protection order in place, granting required

NOTES:
 Removal contracts to ensure all health and safety procedures are being correctly followed in relation to all temporary works.


SHEET LAYOUT LOCATION PLAN NOT TO SCALE

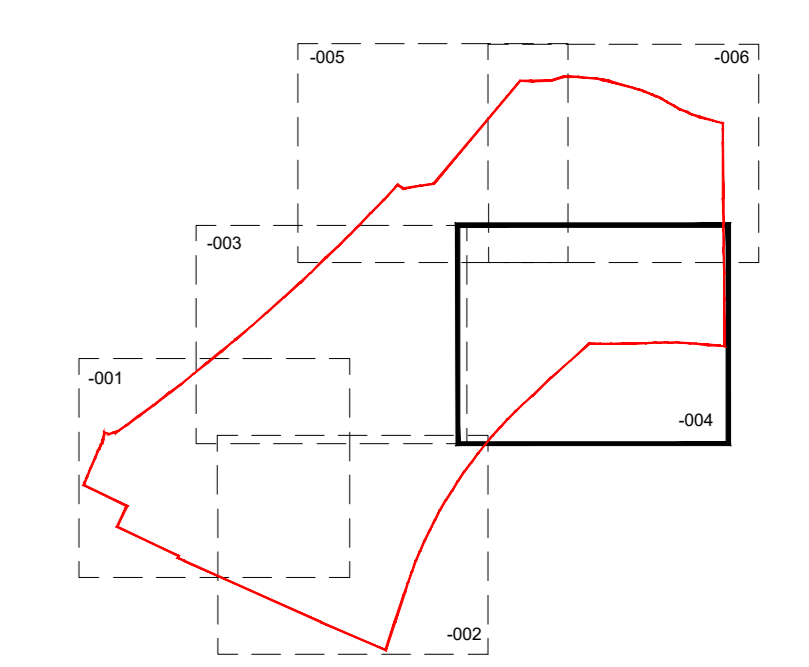

Revision	Date
A	02.06.21
B	30.07.21
C	06.08.21

PLOT NUMBER SHEET REF.

PLOT NUMBERS
 EA171-LS-001 - PLOTS 1-16, 36-38, 44-47
 EA171-LS-002 - PLOTS 17-35, 39-40, 67-71
 EA171-LS-003 - PLOTS 41-43, 48-66, 78-84, 72-73, 112-113
 EA171-LS-004 - PLOTS 74-77, 85-110, 114
 EA171-LS-005 - PLOTS 111, 115-124, 136-138
 EA171-LS-006 - PLOTS 125-135, 139-150

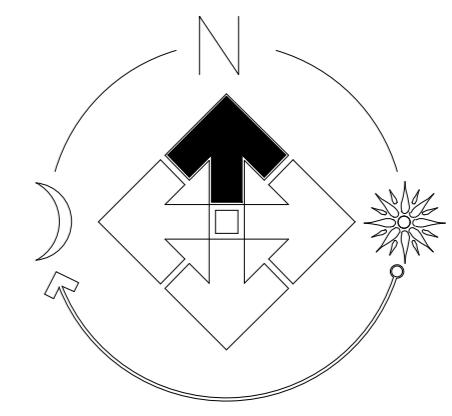

FOR SPECIFICATION, PLANTING DETAILS & SCHEDULE SEE DRAWING EA171-LS-007

Job: Long Melford
 Title: Site Landscaping
 Scale: 1:200 @A0
 Date: Mar 2021
 Drawn: JR
 Checked: FmJ

THIS DRAWING AND THE BUILDING WORKS DEFINED ARE THE COPYRIGHT OF J S BLOOR (SERVICES) LIMITED AND MAY NOT BE REPRODUCED OR AMENDED EXCEPT BY WRITTEN PERMISSION. NO LIABILITY WILL BE ACCEPTED FOR MEMBERSHIP MADE BY OTHER PERSONS.

BLOOR HOMES
 J S BLOOR (SERVICES) LIMITED
 ASHBY ROAD, MEASHAM, SWALINCOATE, DERBYSHIRE DE12 7JF
 TELEPHONE 01530 270100 FACSIMILE 01530 272006

Drawing No: EA171-LS-004c

LONG MELFORD