



BOUNDARY WALL

CURRENT BUILDING STRUCTURE

ANNEX-1




TO BE REMOVED

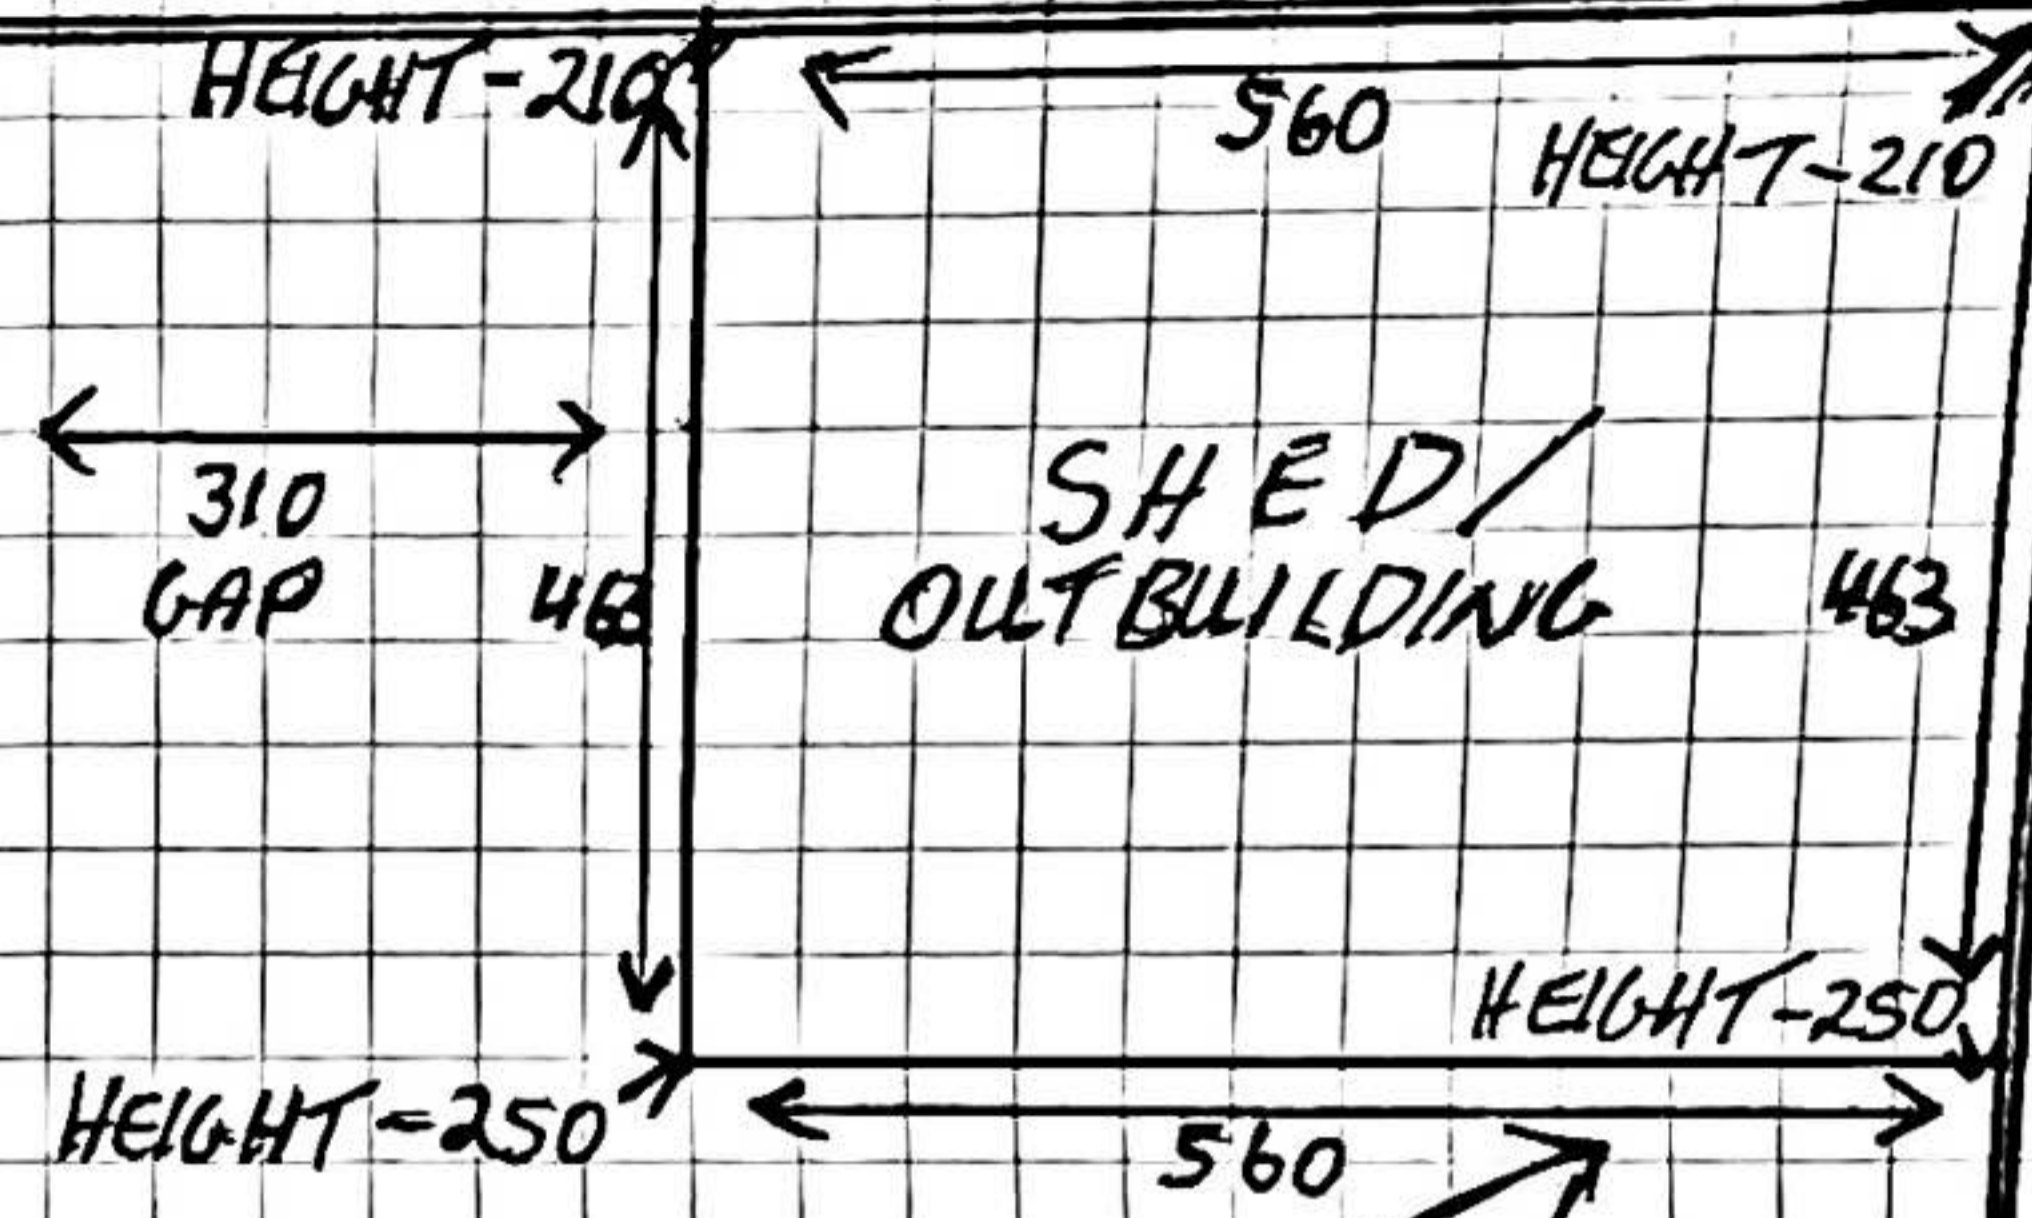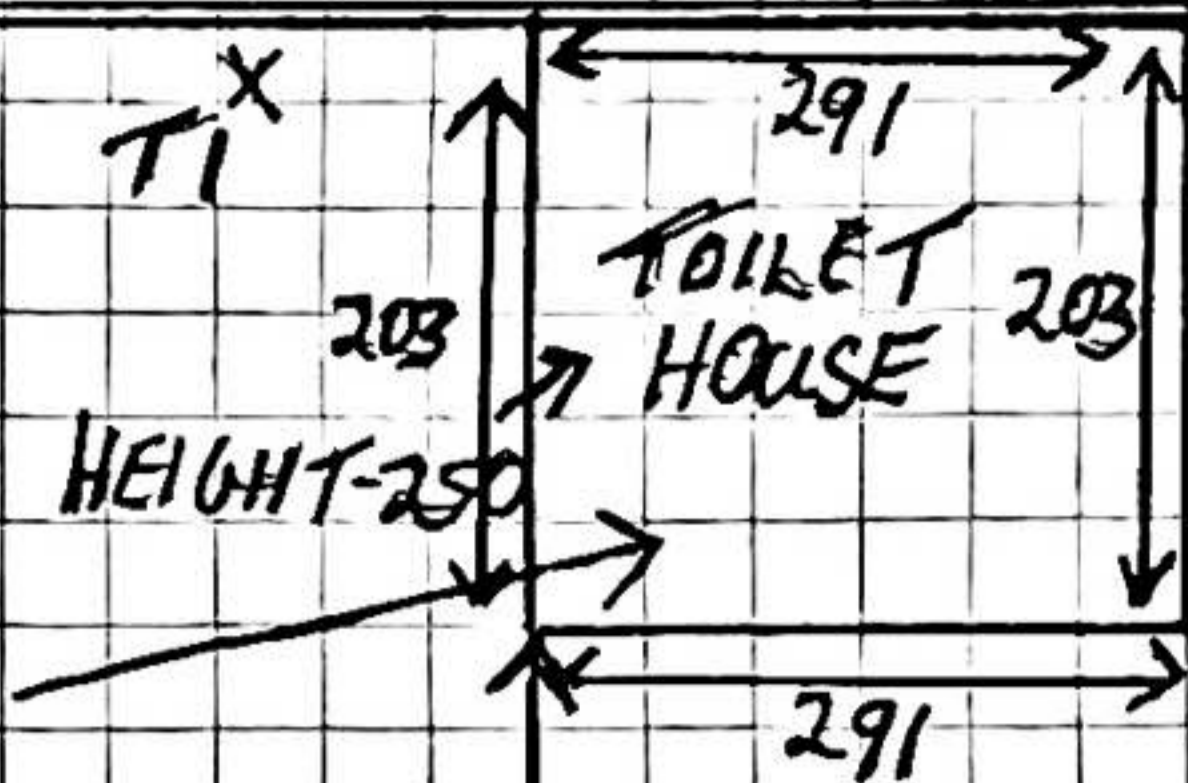

620 GAP

TO REMAIN

REAR OF PROPERTY

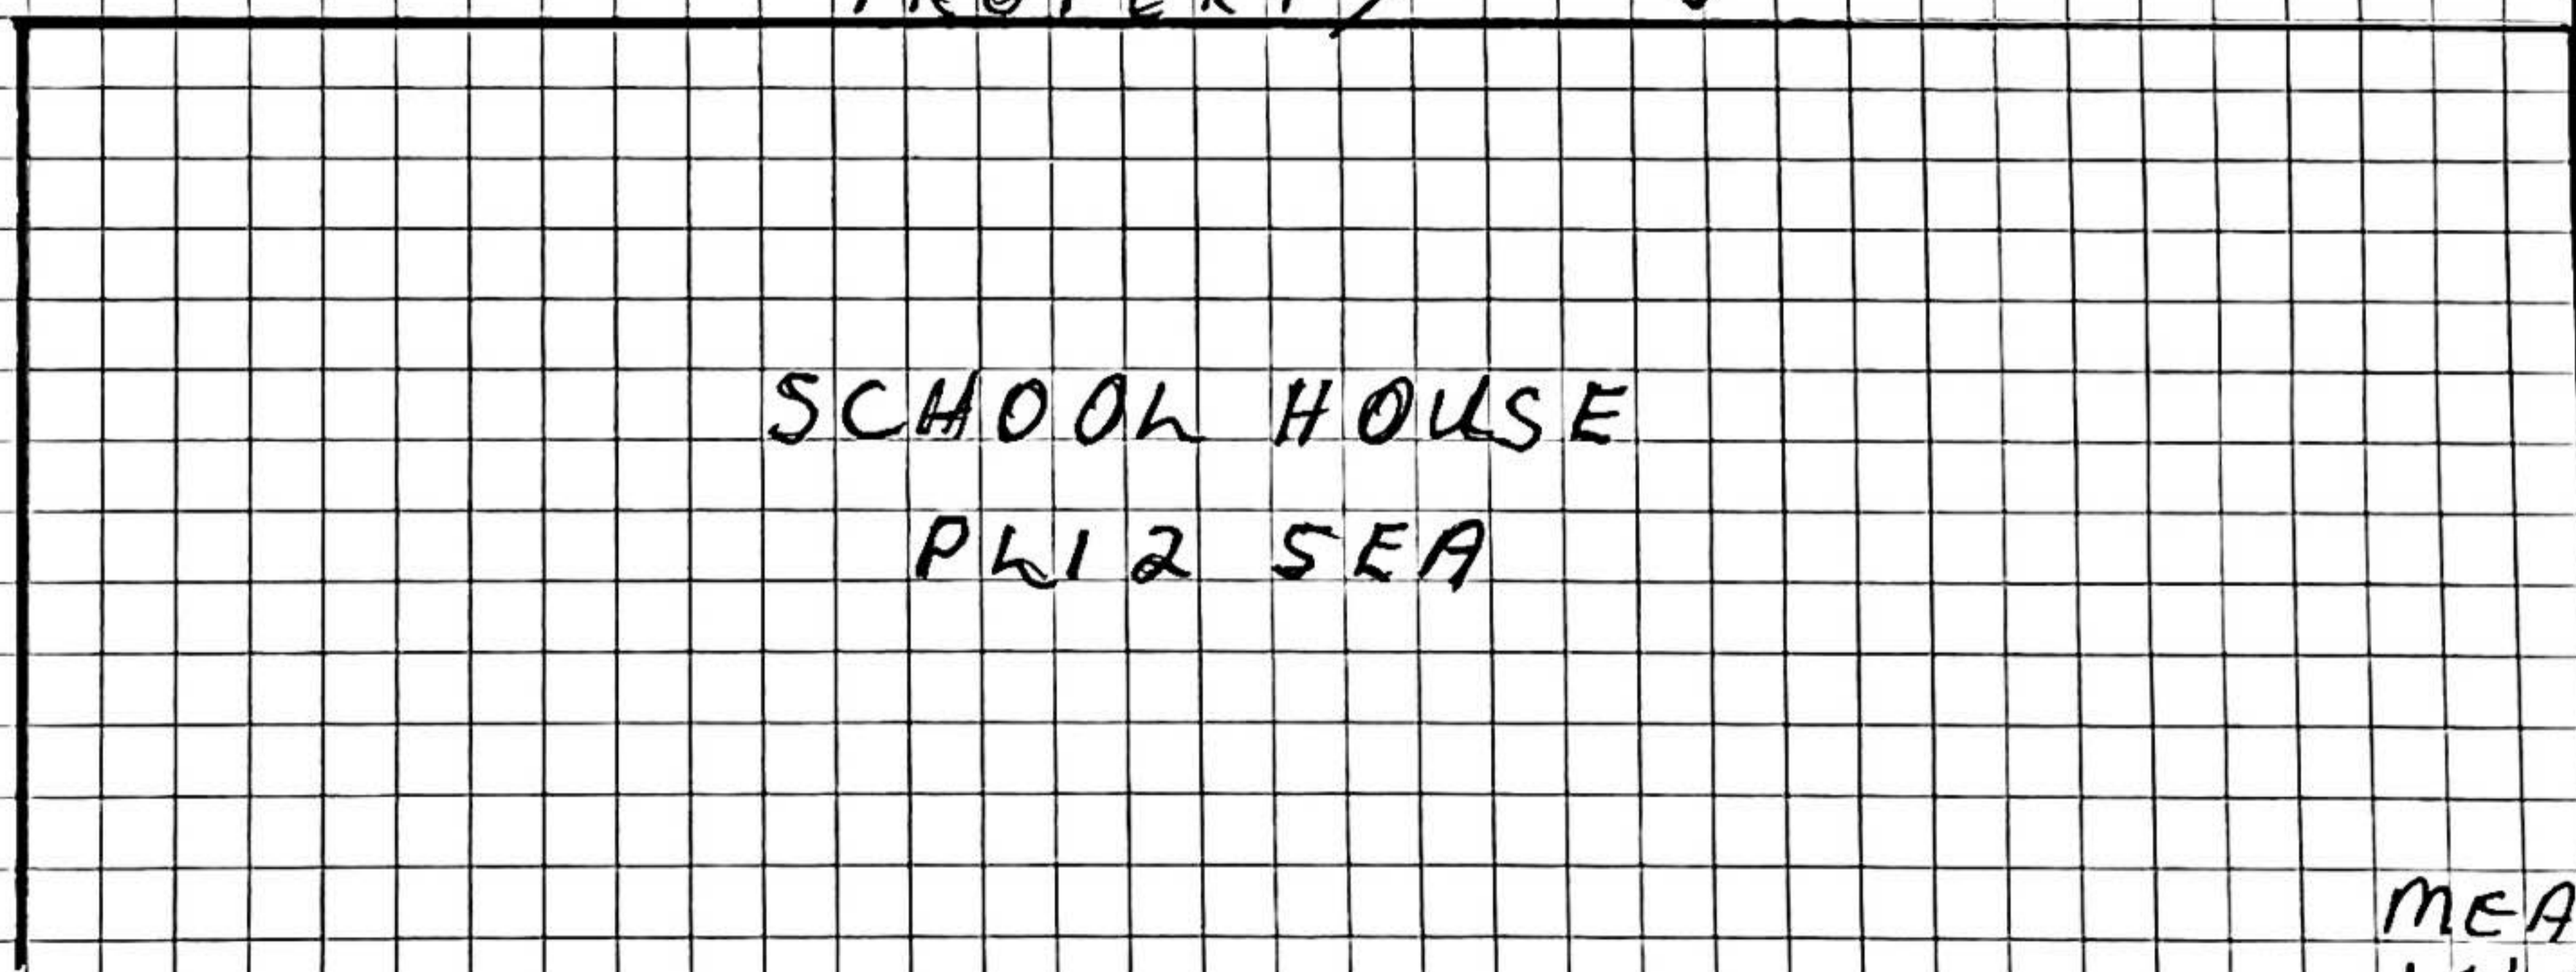

BOUNDARY WALL

N.B
MEASUREMENTS RECORDED
IN CENTIMETRES