


BOUNDARY WALL

PROPOSED BUILDING

ANNEX-2

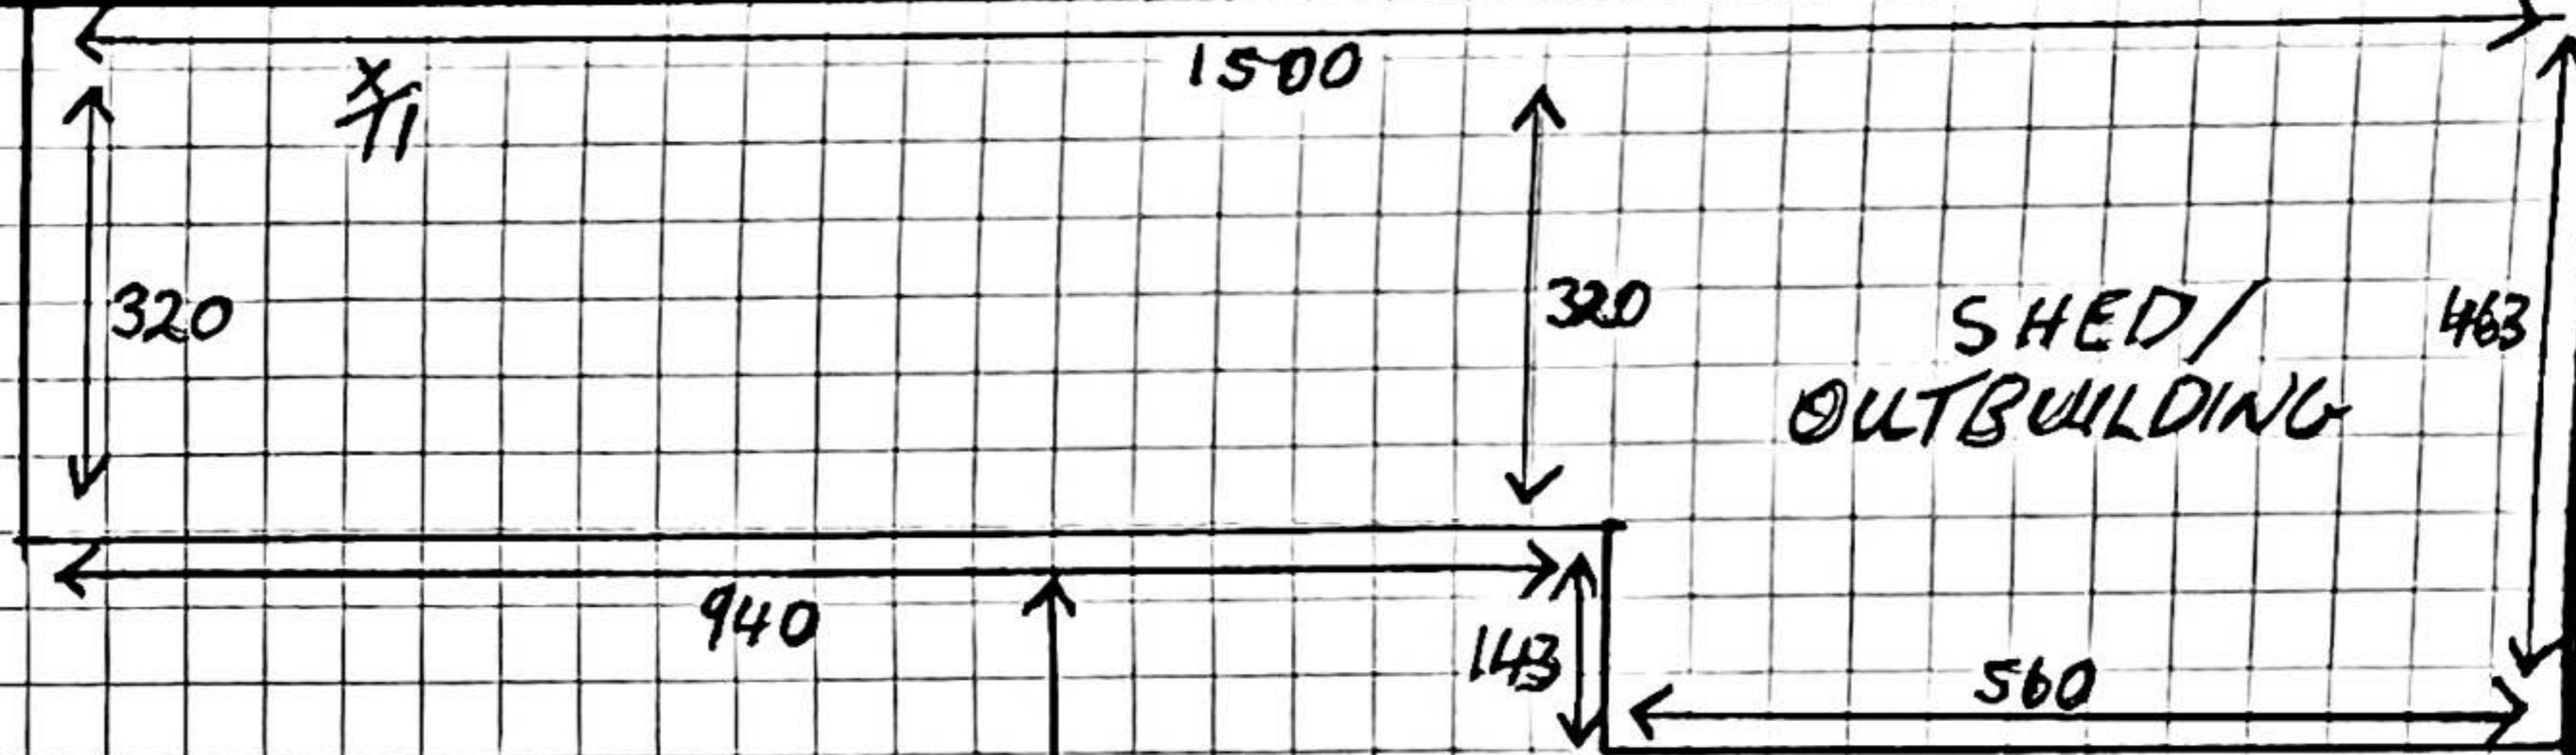

HEIGHT - 275
 ROOF HEIGHT - 25

TOTAL HEIGHT - 300 503 GAP

REAR
 OF
 PROPERTY

SCHOOL HOUSE
 PL12 SEA

NB

MEASUREMENTS RECORDED
 IN CENTIMETRES

BOUNDARY WALL