




Edward Road

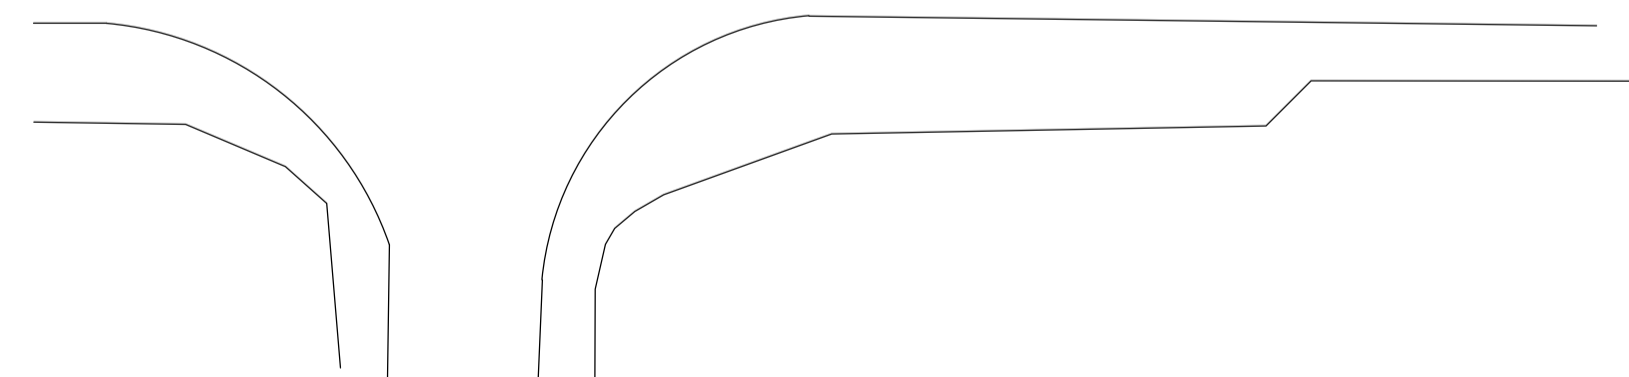


Existing Site Layout

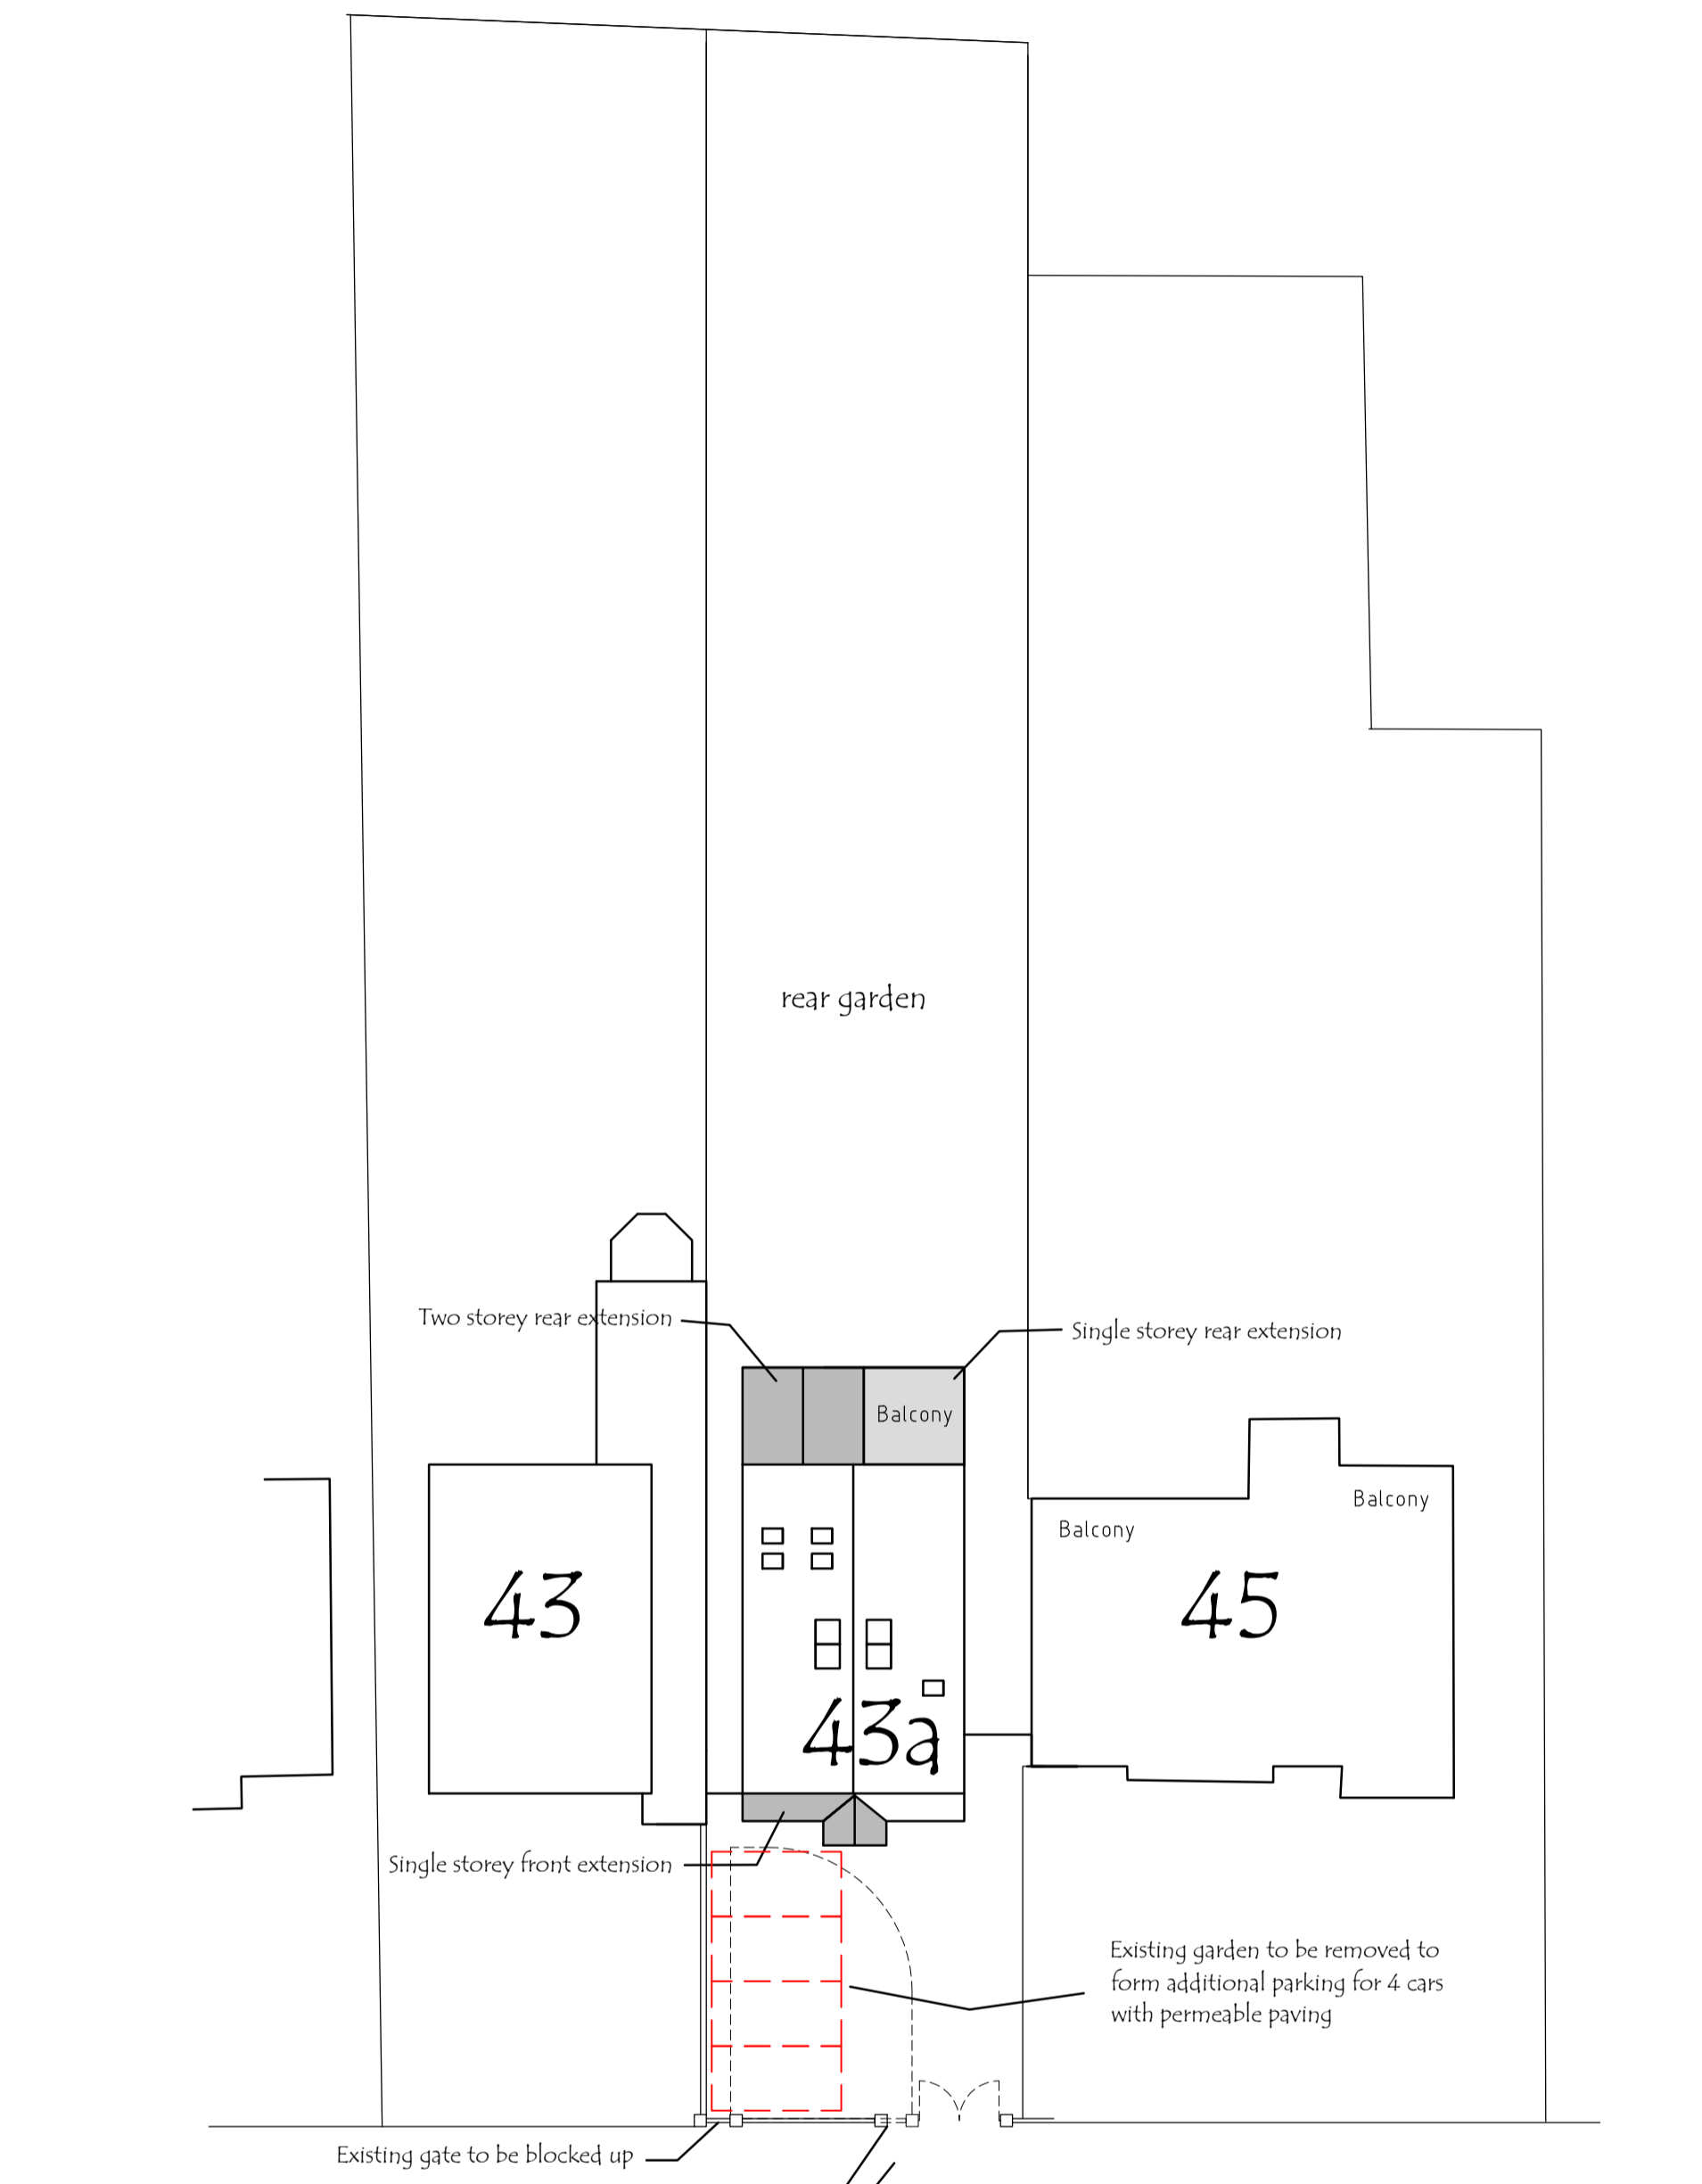

Edward Road

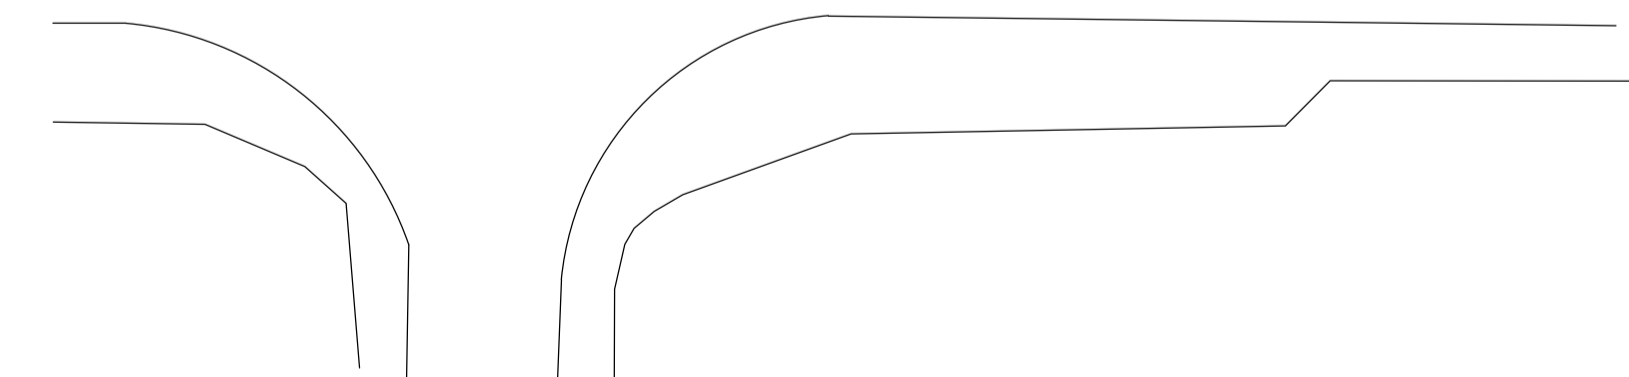

Proposed Site Layout

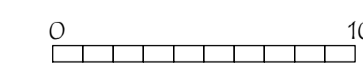

 Matthew Hollands Associates Ltd. Yew Tree House, 48 Venus Street, Congresbury, Somerset. BS49 5EZ. t. 07808 249410 e. mha.architecture@btinternet.com	Project: Proposed Extension at 43a Edward Road, Clevedon	Scale: 1:250@A1
	Title: Existing and Proposed Site Layout	Drawn: MH
	Dig No: 2046/O3	Date: Mar 2021