



Long. Section

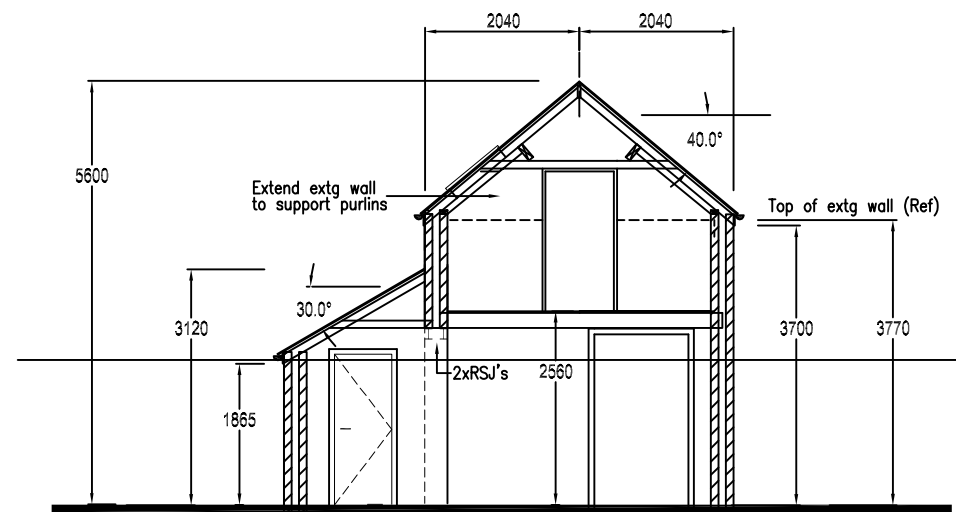


Section Thro. Extension

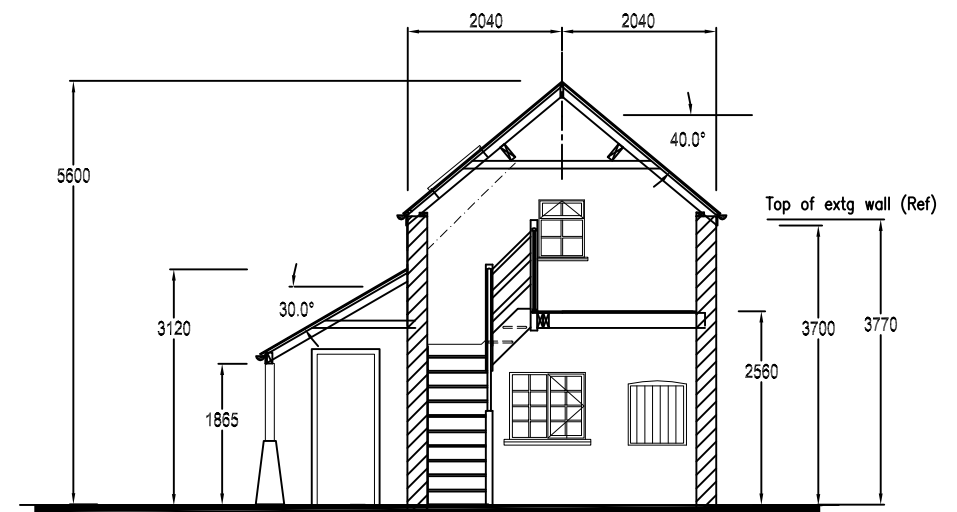

Cross Section Thro. Veranda

# Oakle Farm, Oakle Street, Churcham, GL2 8AG

## Proposed Restoration of Outhouse

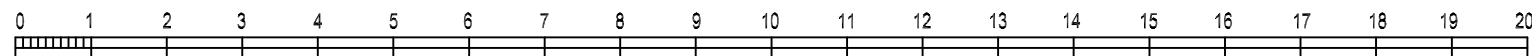

Scale Bar

All Dims subject to setting out

### Various Sections Through

Scale 1:100 @ A3

June 2021