


Oakle Farm, Oakle Street, Churcham, GL2 8AG

Proposed Restoration of Outhouse

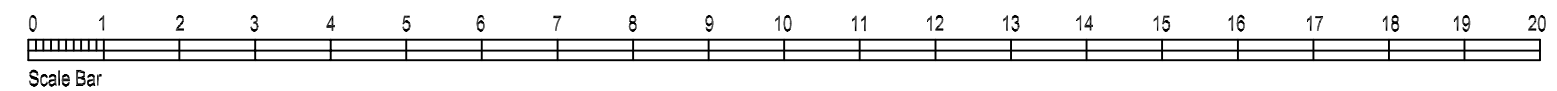

All Dims subject to setting out

Outhouse Elevations as Proposed

Scale 1:100 @ A3

June 2021