


Farmhouse Shown For Context

Oakle Farm, Oakle Street, Churcham, GL2 8AG
 Proposed Restoration of Outhouse

Ground Floor Plan as Proposed

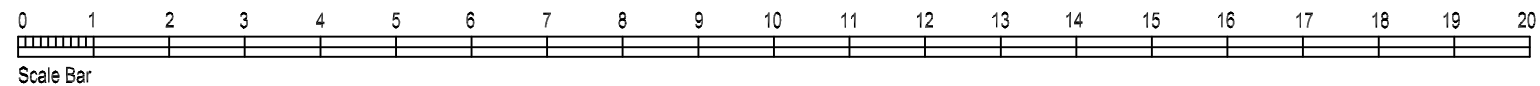

Scale Bar

All Dims subject to setting out