

REVISED LAYOUT


GARDEN ROOM
3m x 4m

STILL POND
250cm x 170cm

EXISTING
TETRAPANAX
PAPYRIFER 'REX'

KITCHEN
WINDOW

WATER
BOWL

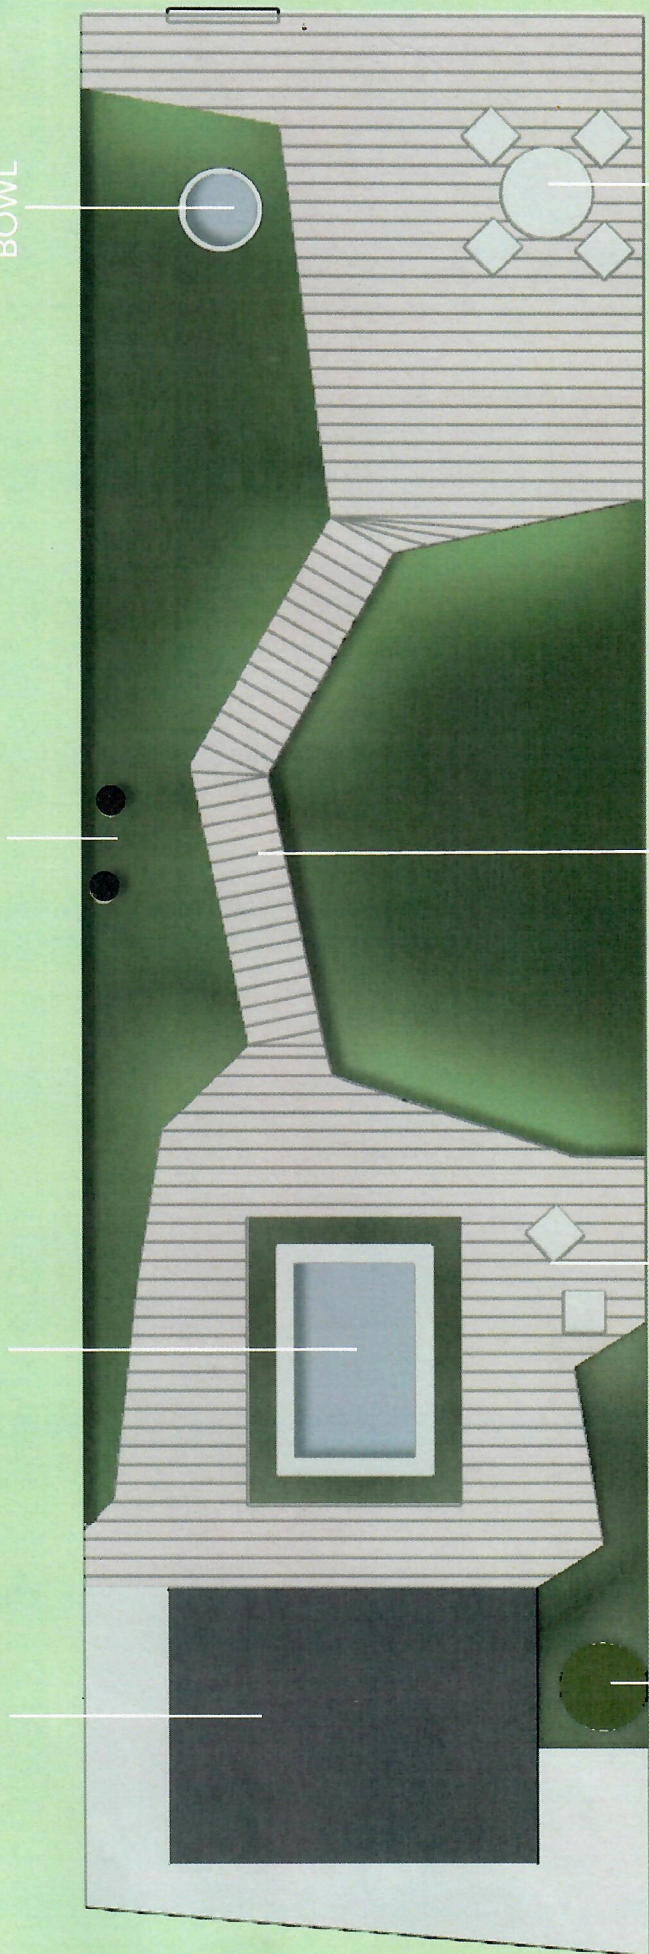

EXISTING
BAY TREE

SILVER BIRCH
DECKING
THROUGHOUT

WALKWAY
80cm wide
Board width 20cm

SEATING AREA
Table diameter
1m