



Site & Block Plan - scale 1:200

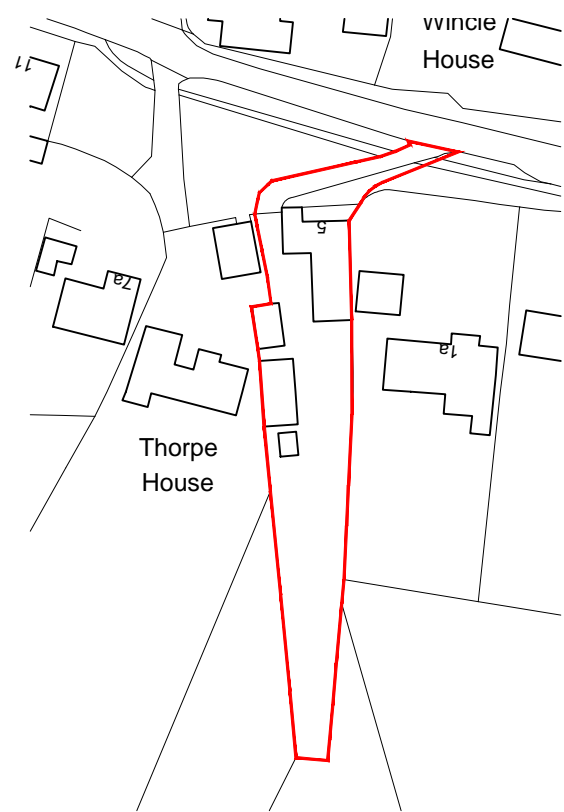

Ordnance Survey, (c) Crown Copyright 2021. All rights reserved. Licence number: 100019070

Site Location Plan - scale 1:1250

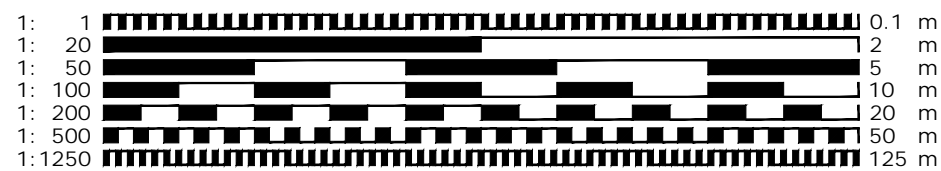

FOR APPROVAL

This drawing is protected under © copy right



CONTRACT
Proposed Alterations
5 Cross Lane, Aldwinclie, NN143EG

DRAWING TITLE
Site, Block and Site Location Plans

SCALE varies@A3 DRAWING NUMBER REVISION

DATE Aug 2021 PO1

DRAWN JEI

JOB NUMBER SB-02 CHECKED BY

redshed design telephone: 01462 807175, 07884008970
45 Hoo Road fax: 01462 807175
Meppershall e-mail: james/karen@redsheddesign.co.uk
Bedfordshire www.redsheddesign.co.uk
sg17 5lp