
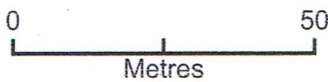


28 West Street, Kings Cliffe

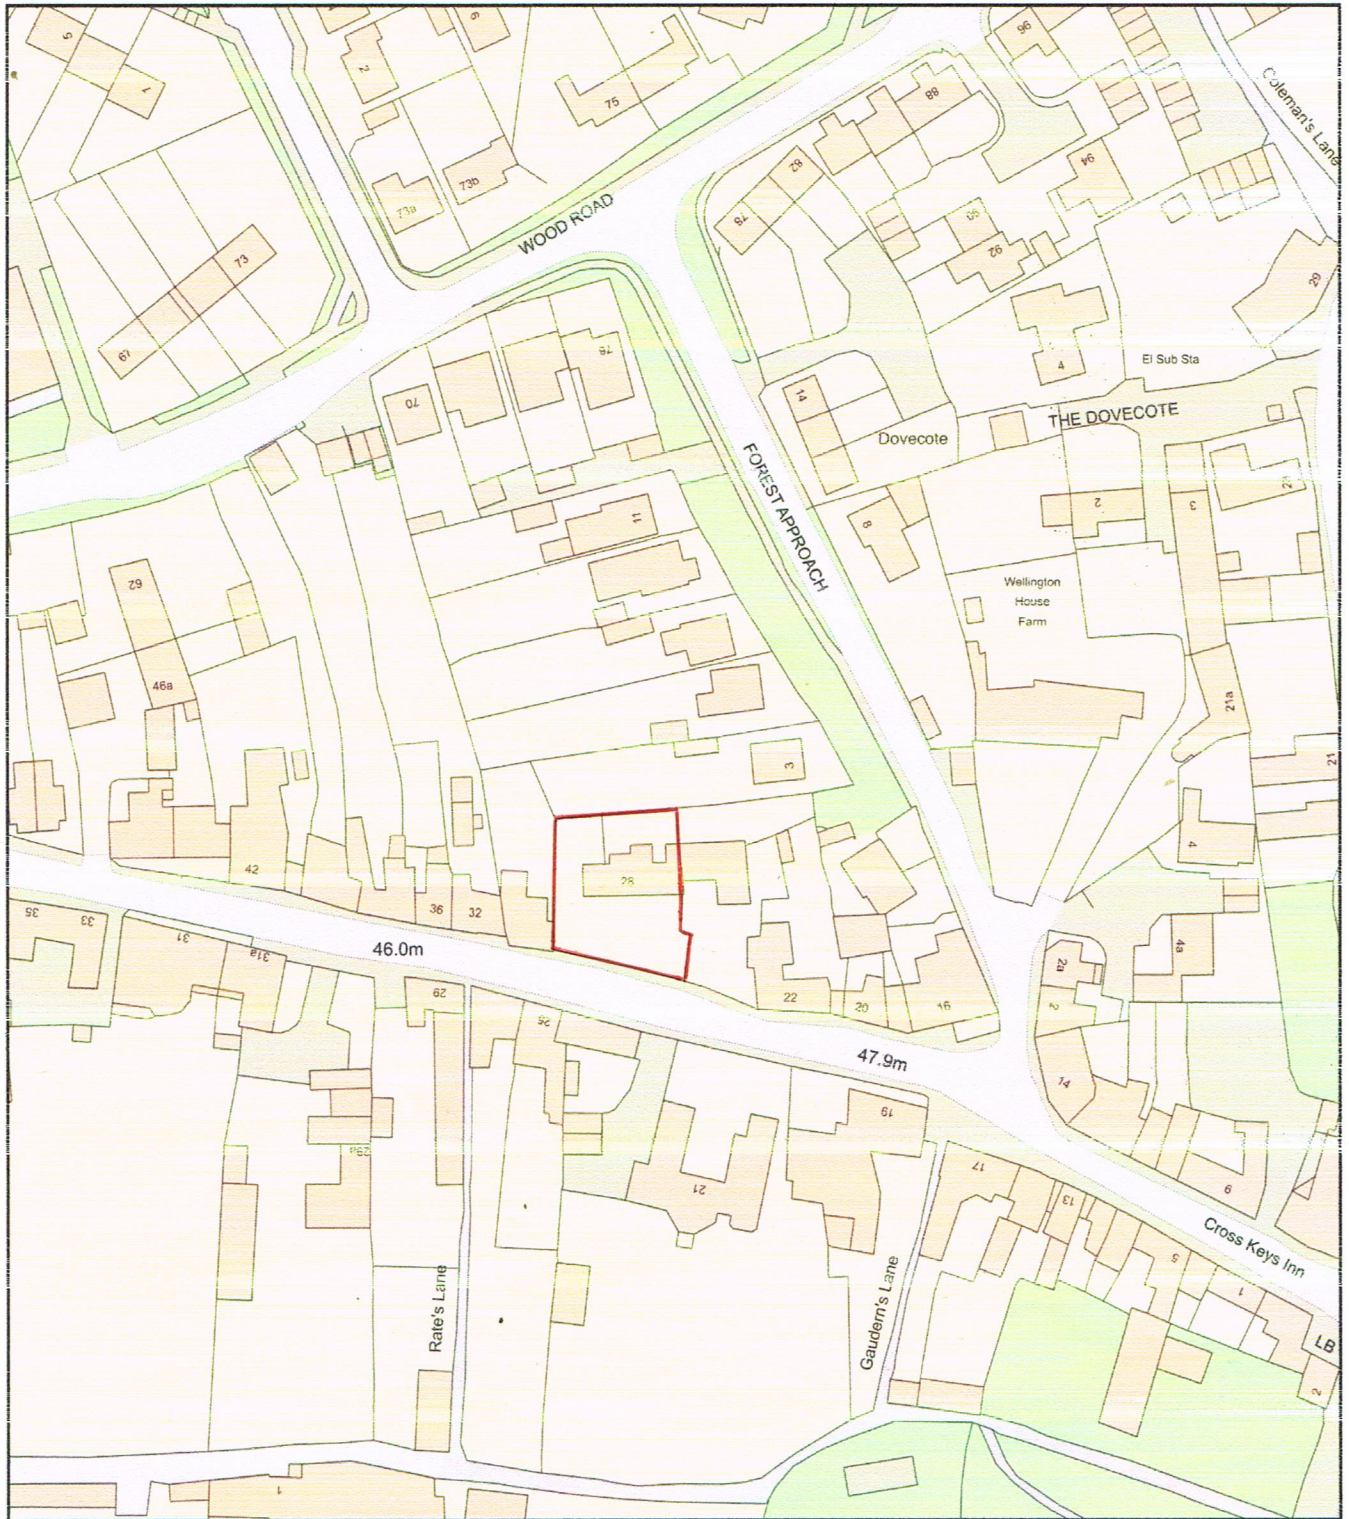

Plan Produced for: Emily Brown
Date Produced: 23 Aug 2021
Plan Reference Number: TQRQM21235134612805
Scale: 1:1250 @ A4