




Rev	Date	Description	Drawn

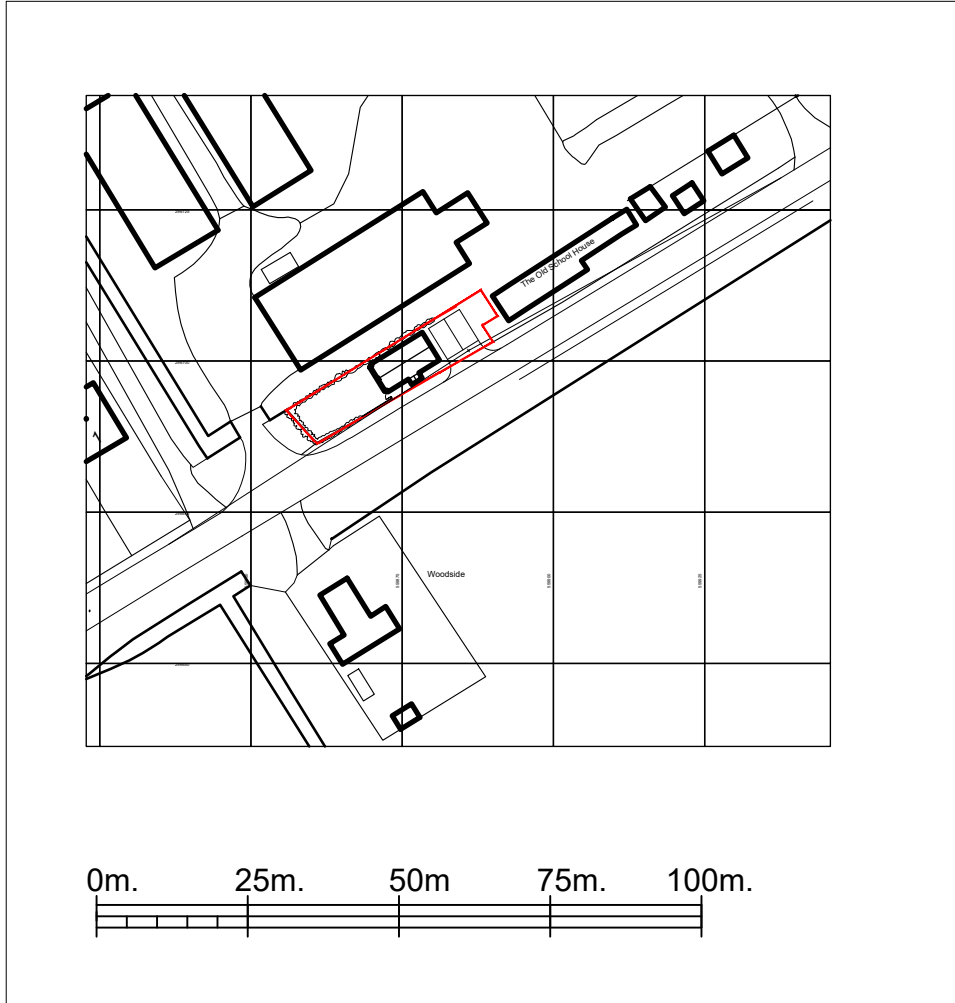

Location Plan

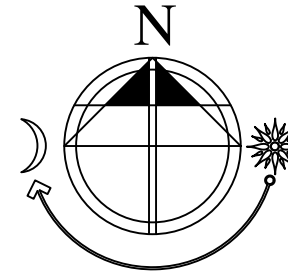

SENSUS

www.sensusarchitecture.co.uk
tel. 01485 211224
email: info@sensusarchitecture.co.uk

Client: **Rebecca Haigh**

Project: **Station Road
Ten Mile Bank**

Drawing: **Location Plan**

Drawn: HKM	Checked: MAS	Drawing No.	Rev.
Date: May 2021		21021-001-01	-
Scale: 1:1250 @ A4			