
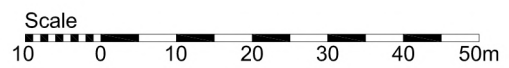


All dimensions are to be verified on site prior to construction.
 Figured dimensions are to be taken in preference to scaling.
 Copyright of illustrated design material is retained by this office. Authority is required for reproduction.

STATUS:
PLANNING

REVISION:

| ISSUE | DATE | AMENDMENT |
|-------|----------|---------------------|
| A | 03.09.21 | Planning Submission |
| | | |
| | | |

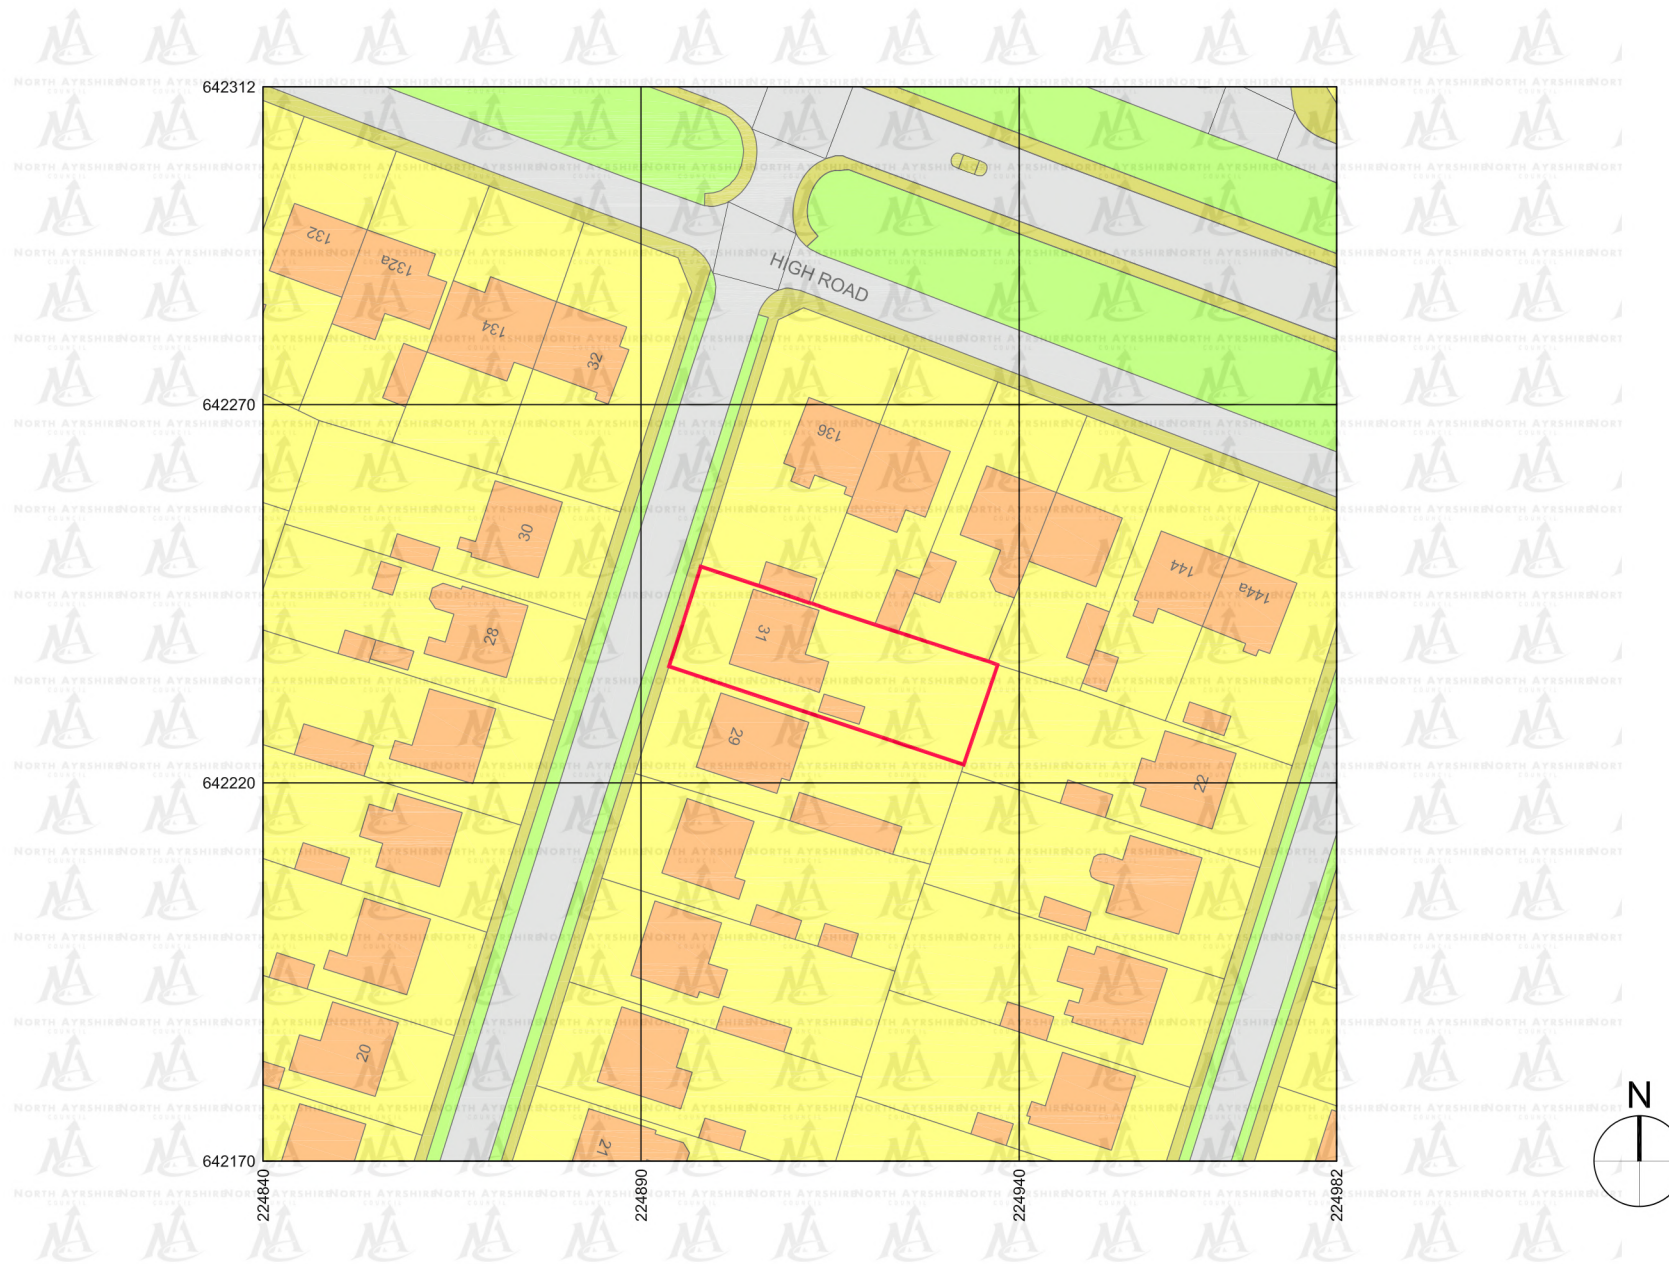

1 Location Plan
 1:1000 @ A3

ARCHITECT:

James Hair Architect
 Crawford Lodge
 North Shore
 Ardrossan
 KA22 8PG
 t: 01294 601 004
 m: 0775 601 2796
 e: jhair@jameshairarchitect.com

CLIENT:
 D WRIGHT

PROJECT:
 ALTERATIONS TO
 31 KENNEDY RD
 SALTCOATS

DRAWING TITLE:
 LOCATION PLAN

DWG NO:
 A-001

| SCALE | PROJECT NO. | ISSUE |
|------------|-------------|----------|
| 1:1000@A3 | CR/03/20 | A |
| DRAWN BY | JH | |
| ISSUE DATE | 03.09.2021 | |
| | | |