
01886 888294

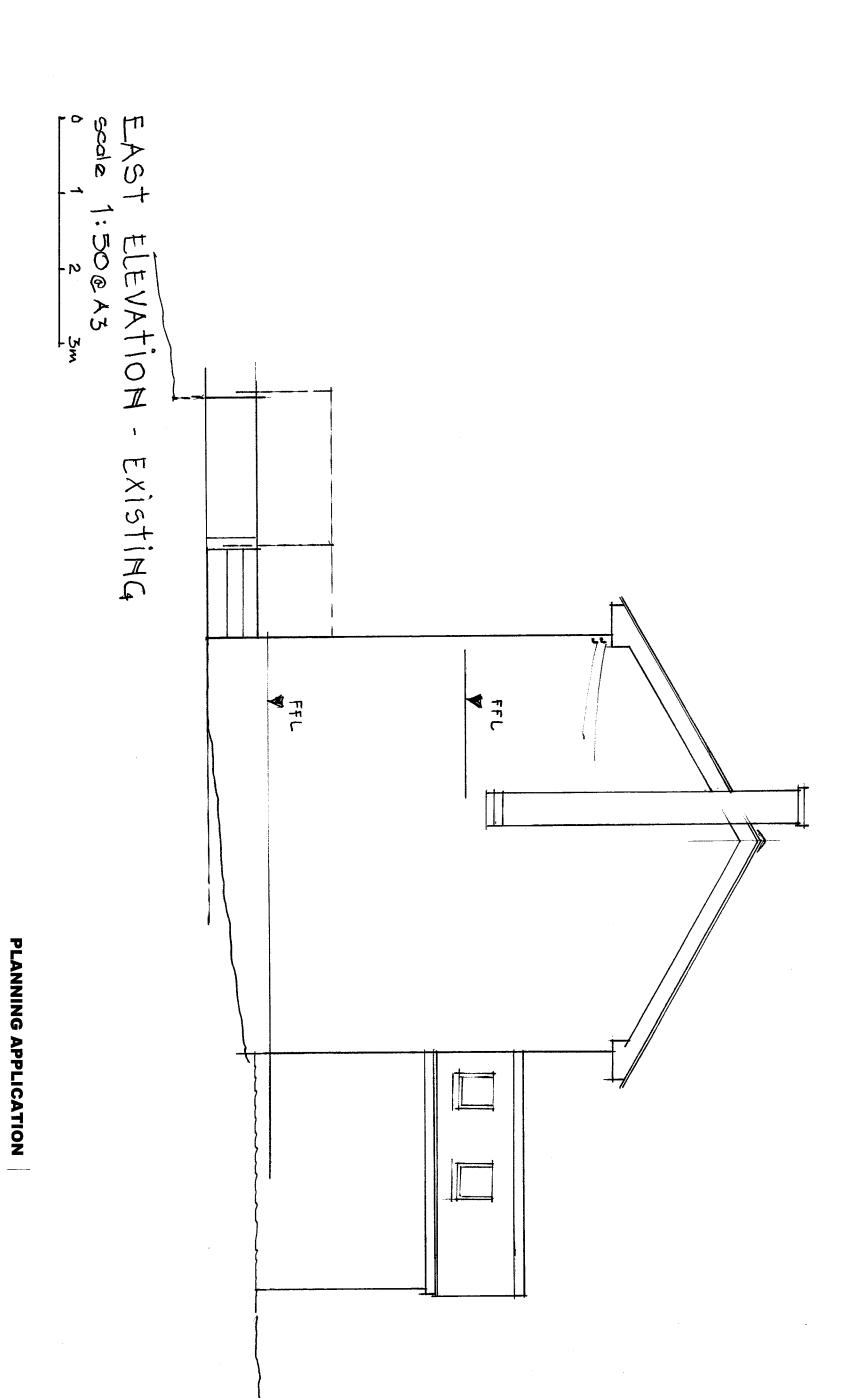

Client

Project

© Design remains property of Green Lane Design

WR15 8RB Mr and Mrs J Collett

Broomfield, Boraston Lane, Tenbury Wells, Worcestershire,

Drawing

Drawing no. 21-442 SUR-004

Scale 1:50 SURVEY - Extension to existing dwelling Side (east) Elevation - existing

Date: 1 July 2021