



North Elevation 1:100



East Elevation 1:100

- SVP ridge vent
- Mechanical extract tile terminal
- Kitchen extract wall terminal
- Utility extract wall terminal
- Bathroom extract wall terminal

0 1 2 3 4  
Scale in metres 1:100



South Elevation 1:100




West Elevation 1:100



Example slate tile extract vent




Example wall extract vent

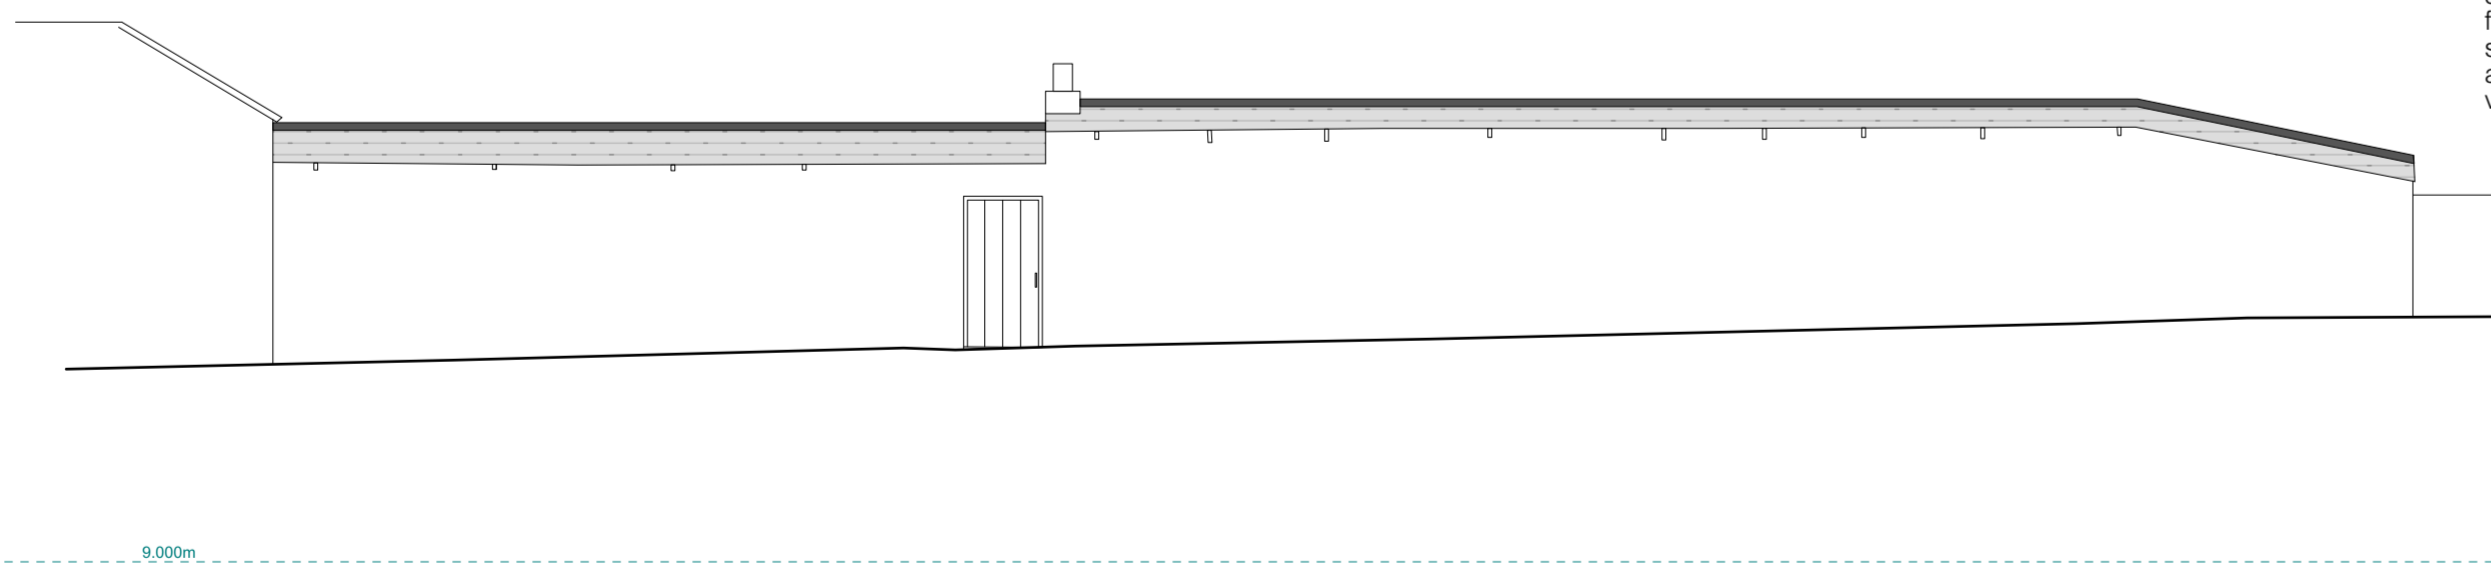

East Outbuilding Elevation 1:100

Harlequin 2000 iTE Bunded Oil Storage Tank (w, l, h - 1320x2360x1415) with a storage capacity of 2092 litres. Oil tank to sit on a non combustible concrete base. Tank to be min 1800mm away from any non fire rated structure and 750mm away from any boundary. Planted screening to be erected around tank to hide it from view.

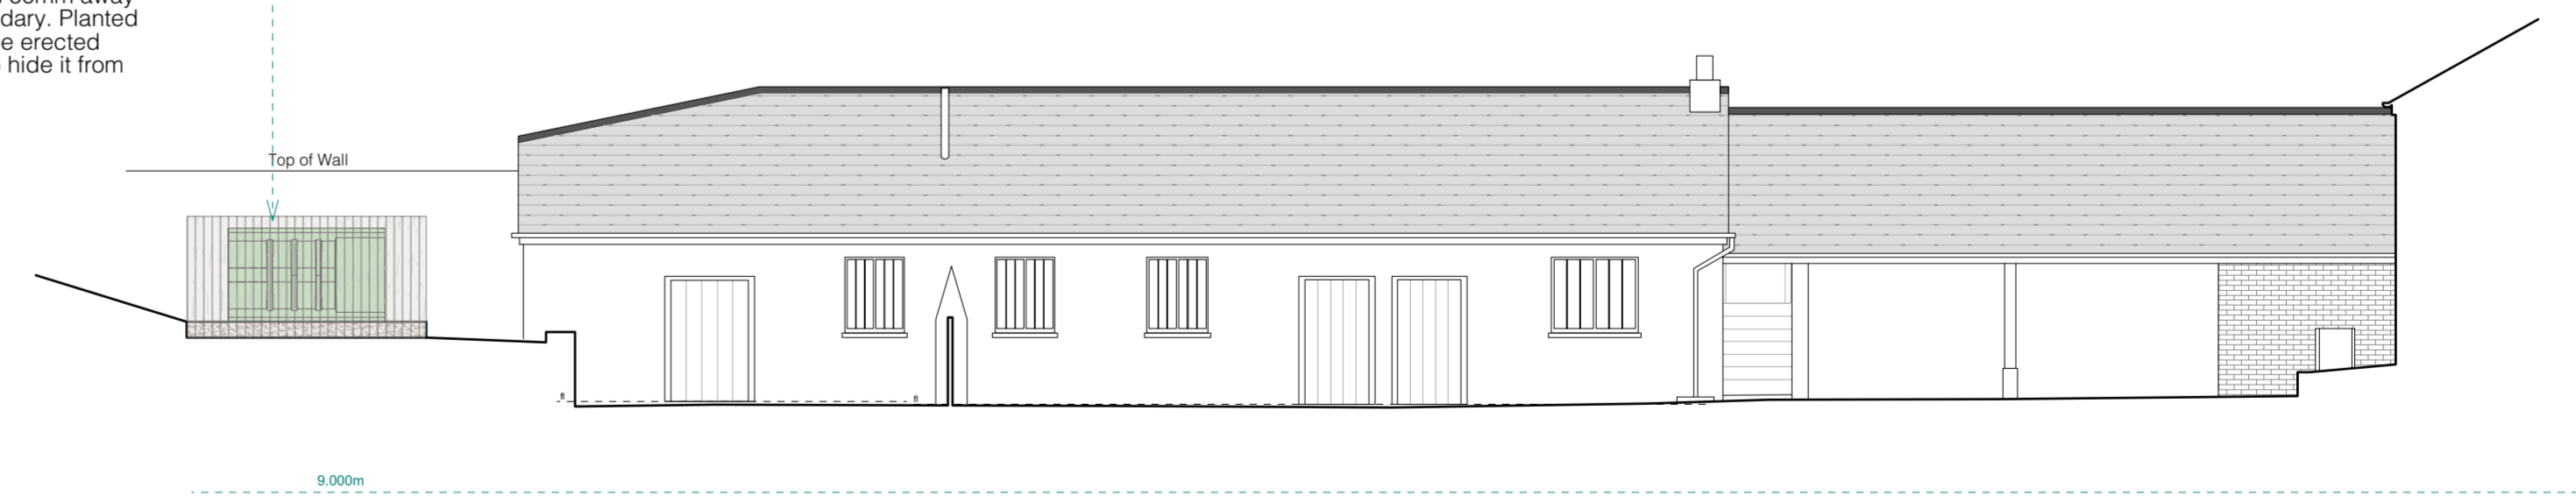

West Outbuilding Elevation 1:100