




North Elevation 1:100




East Elevation 1:100

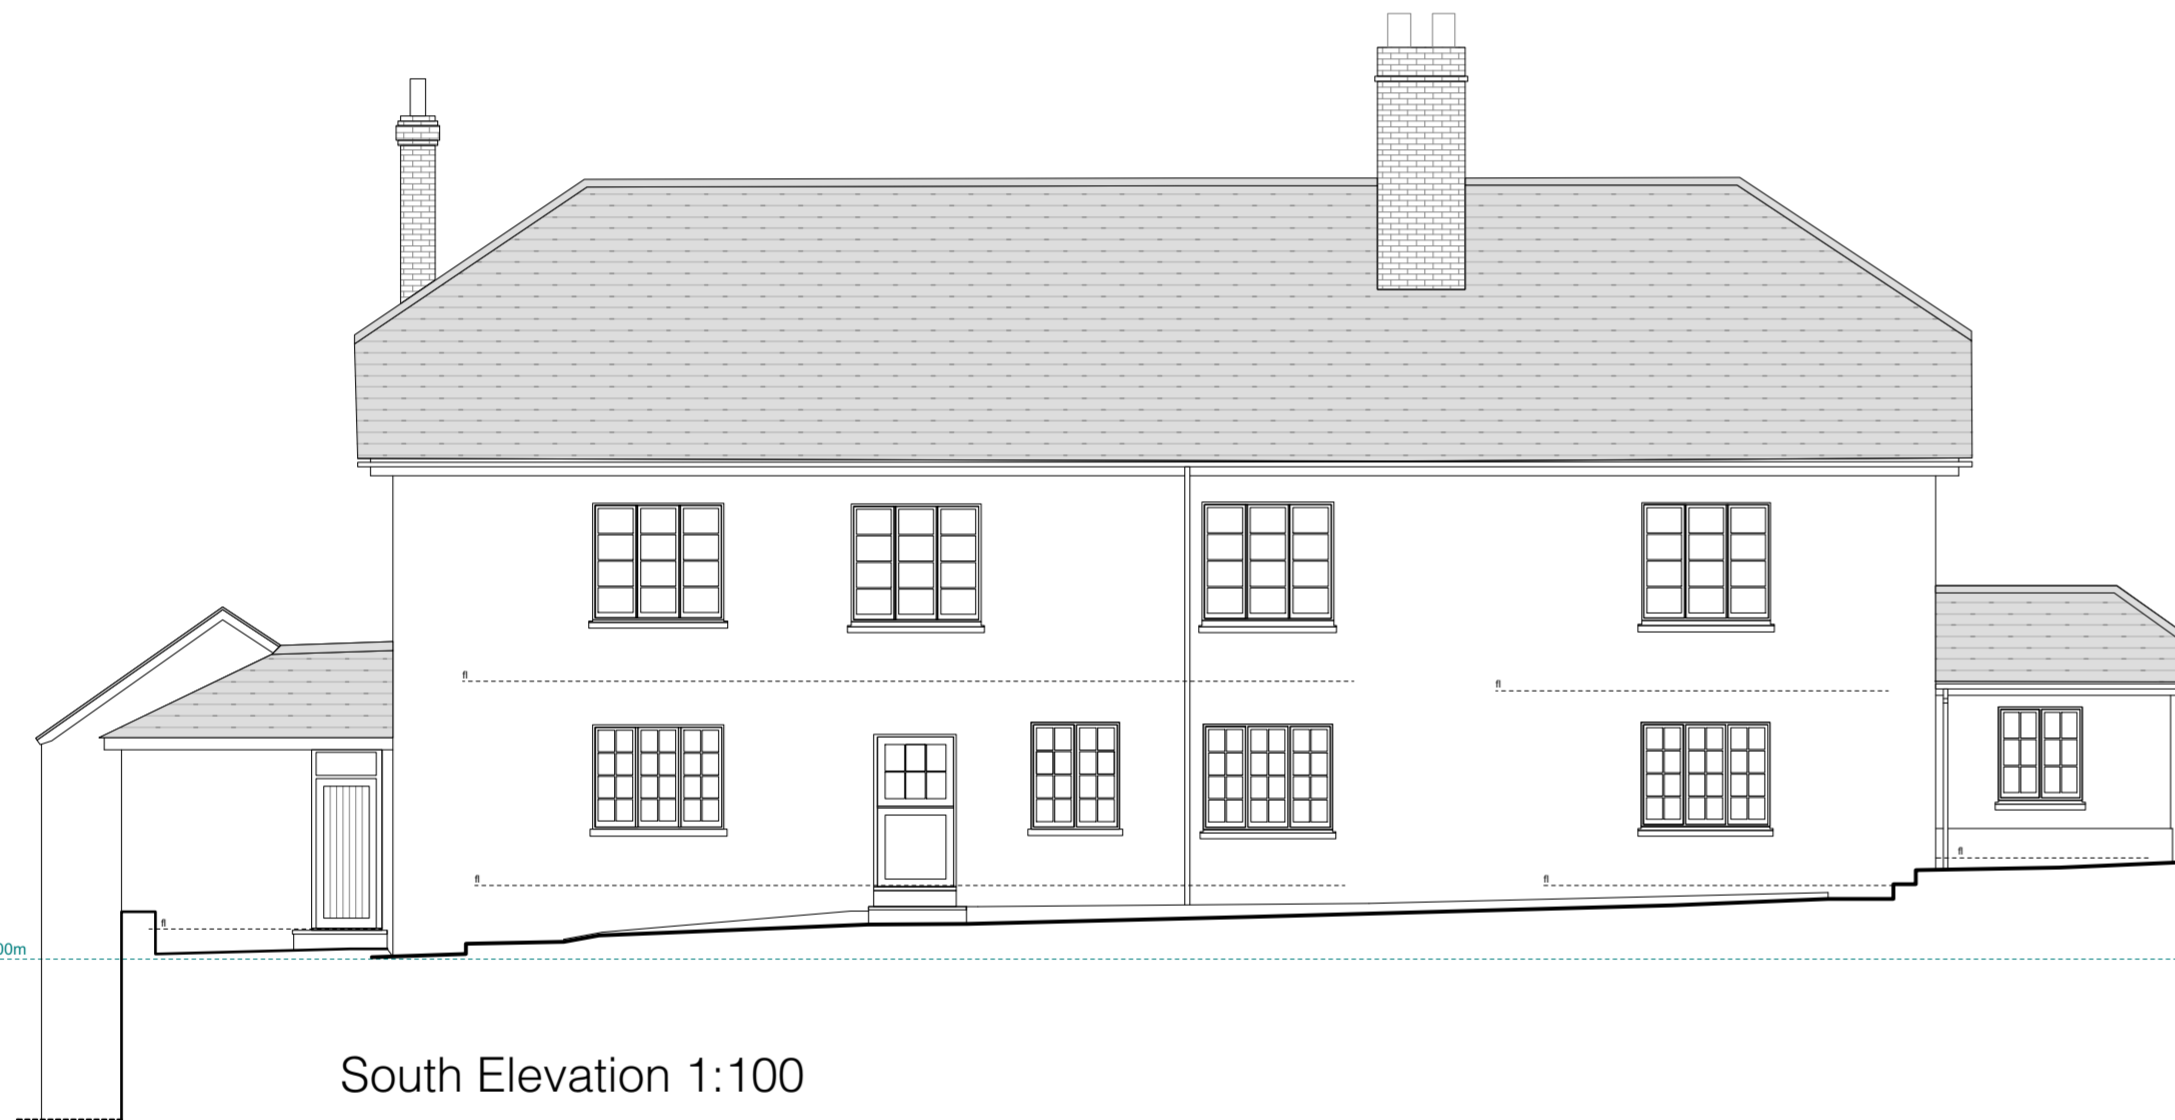

South Elevation 1:100



West Elevation 1:100

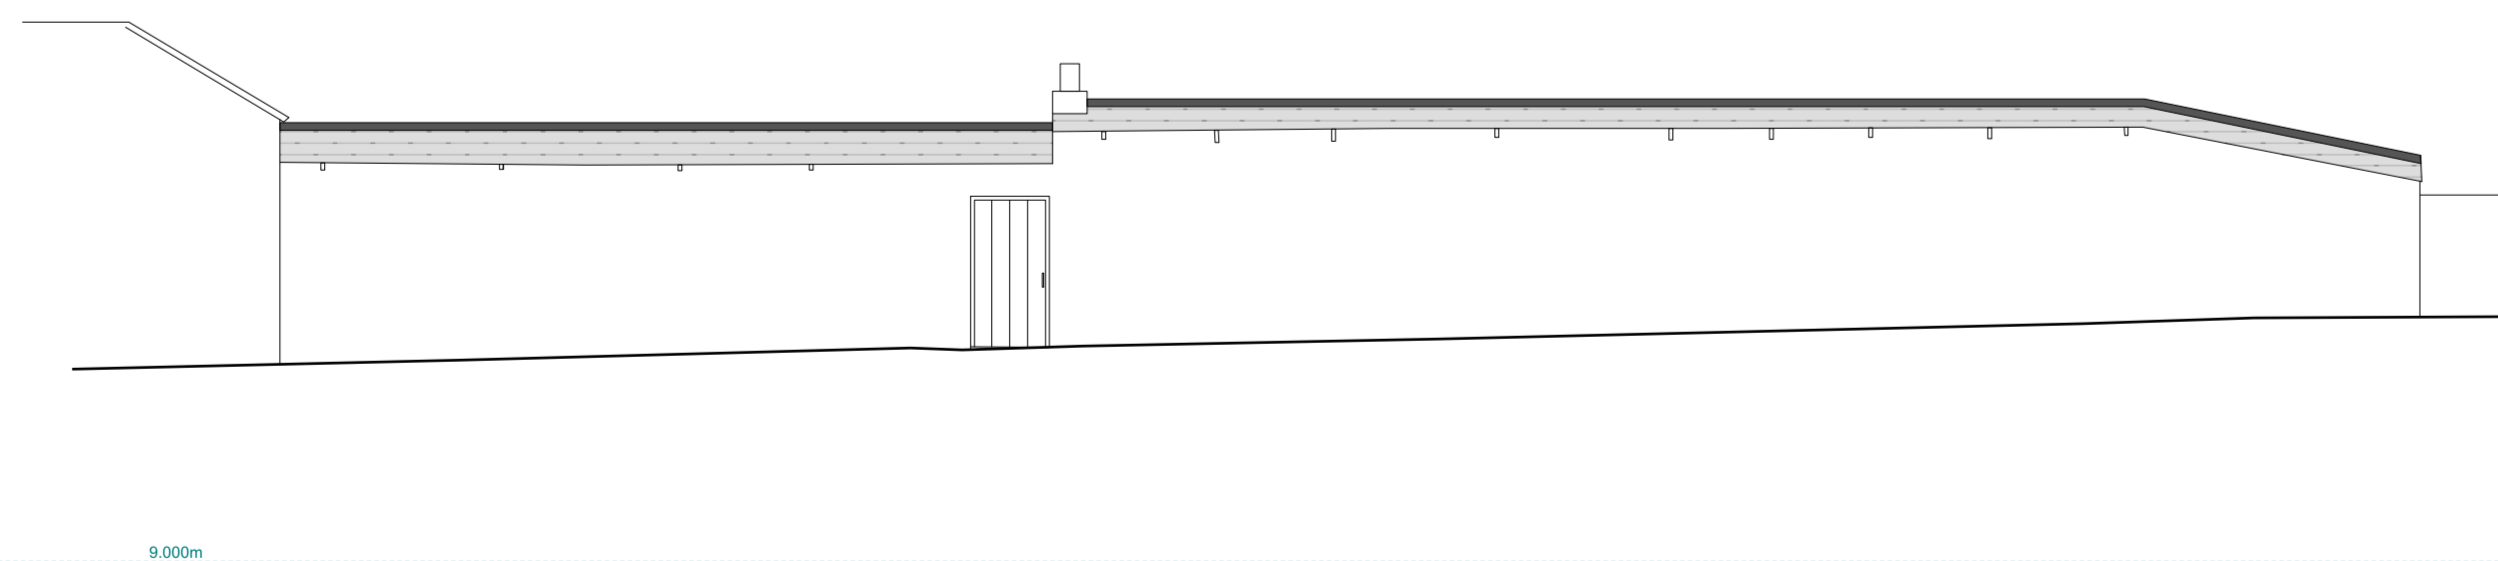

East Outbuilding Elevation 1:100



West Outbuilding Elevation 1:100