


Section A-A

Level Datum 50.00m

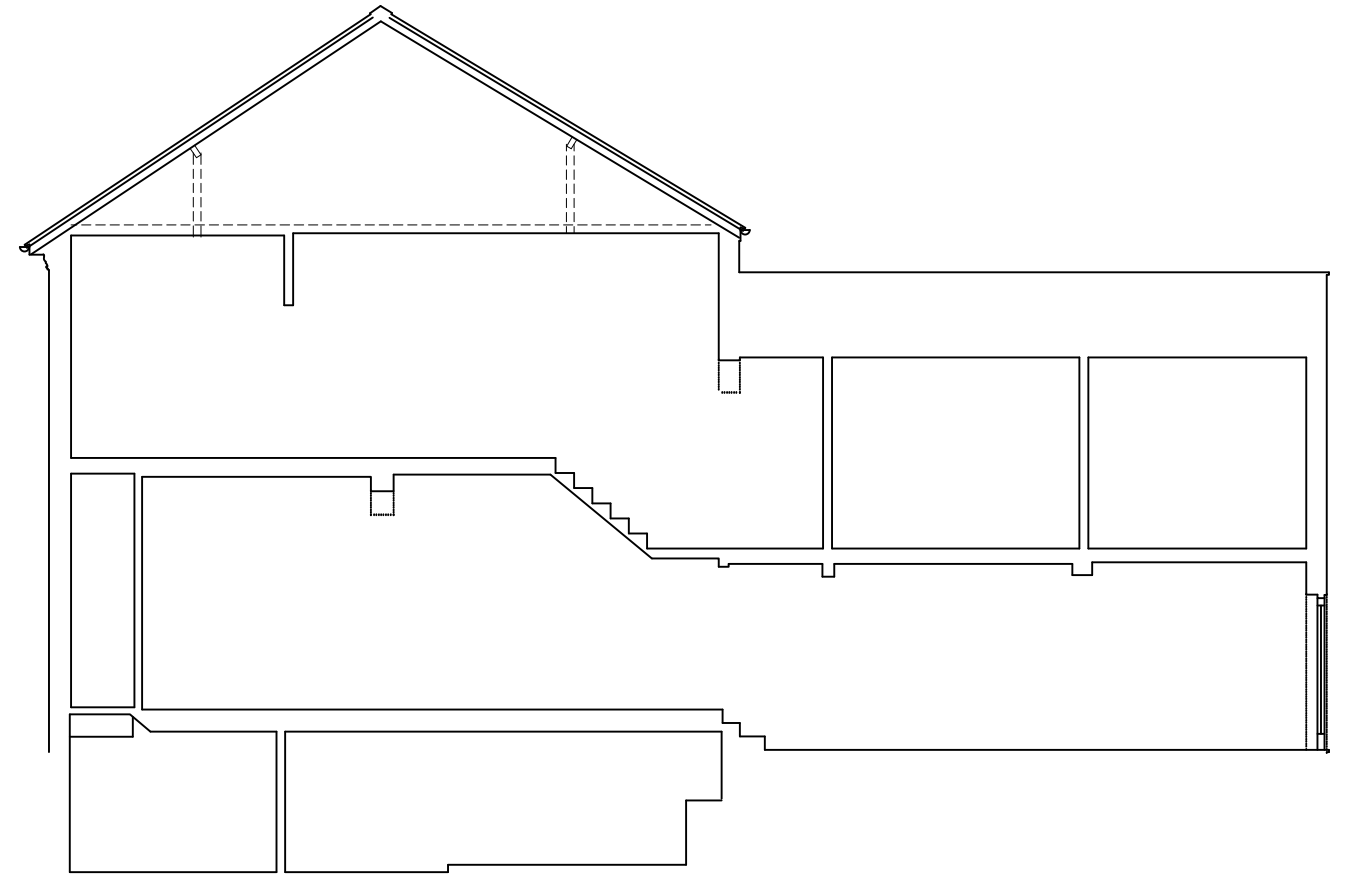

Section B-B

MAB Architecture

Mike Butterworth Dip Arch. R.I.B.A Chartered Architect
3 Alpha House, Farmer Ward Road, Kenilworth CV8 2ED
Tel: 01928 860007

Description:

PROPOSED ALTERATIONS

10 ST MARYS CRECENT
LEAMINGTON SPA
CV31 1JL

EXISTING SECTIONS

1:100@A3
Scale: 1:50@A1 Date: 06/21 Drawn: MAB
Drawing No. 2007/04

SCALE

