




NORTH


Red Furlong Farm, Poundon
Illustrative Layout Plan

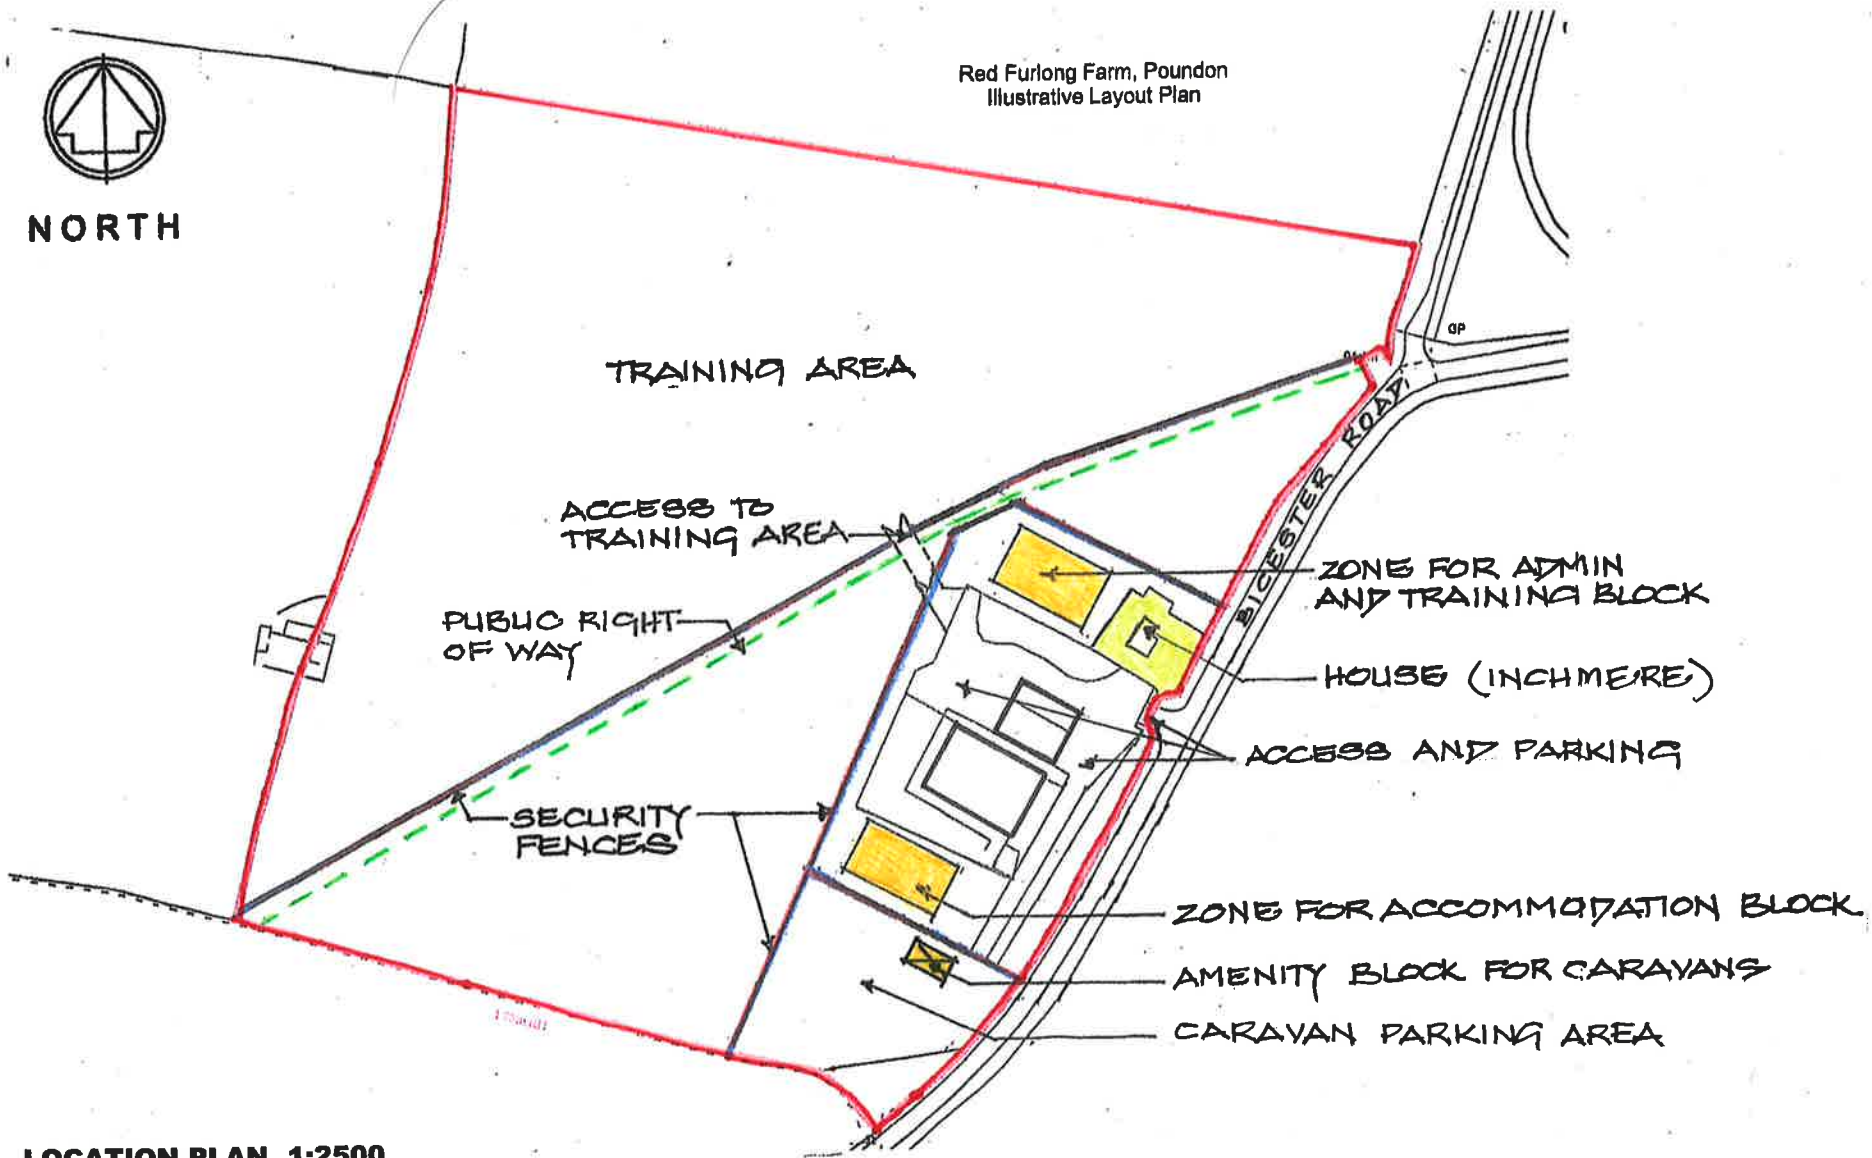

LOCATION PLAN 1:2500

Promap
LANDMARK INFORMATION

Ordnance Survey © Crown Copyright 2021. All Rights Reserved.
Licence number 100022432
Plotted Scale - 1:2500, Paper Size - A4

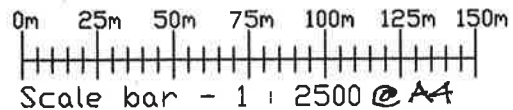

Client	FLANNERY PLANT HIRE Ltd	Project	PROPOSED TRAINING CENTRE & ACCOMMODATION BLOCK AT	Drawing	LOCATION PLAN
Architect	Nick Price 14 White Lion Walk Banbury OX16 5UD		RED FURLONG FARM POUNDON	Scale	1:2500
				Date	July 2021
Tel:	01295 738976			Drg No	5612.01