

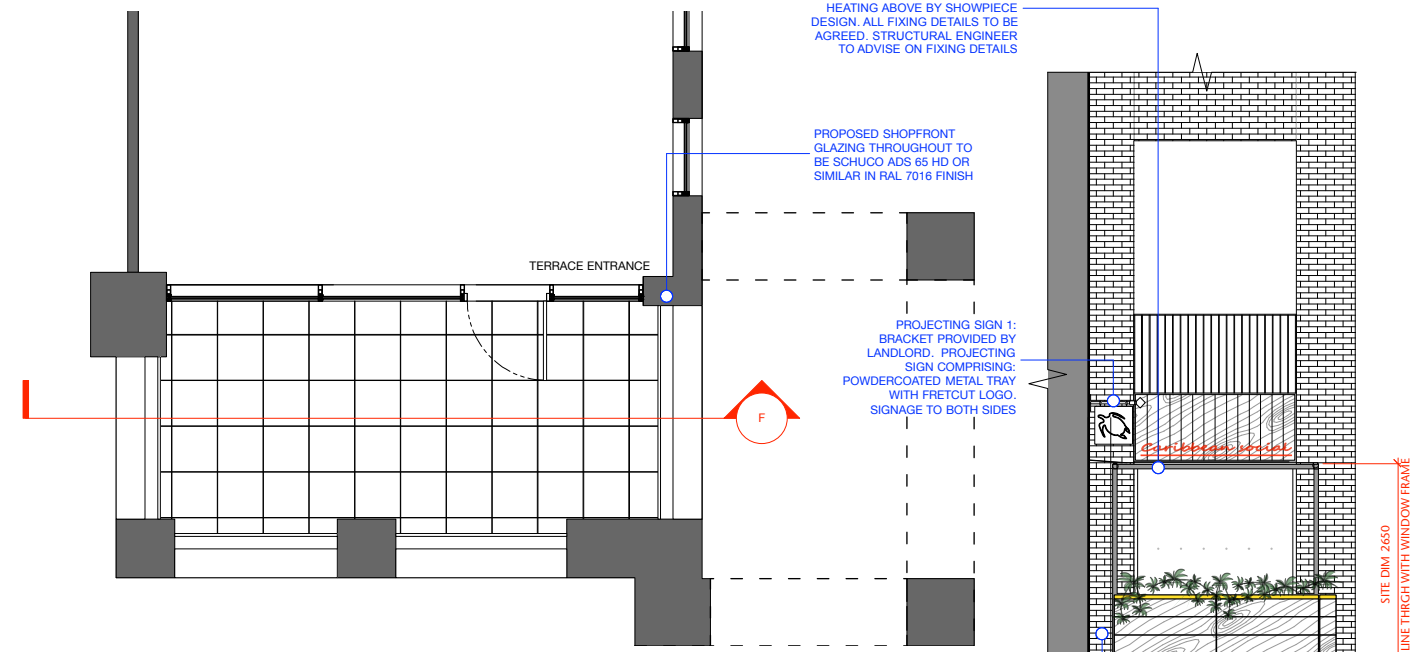




1 PROPOSED SHOPFRONT PLAN
1:50 @ A1 / 1:100 @ A3

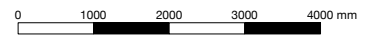


2 PROPOSED FIRST FLOOR TERRACE SHOPFRONT PLAN
1:50 @ A1 / 1:100 @ A3

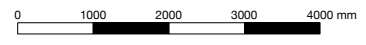

D EXISTING SIDE ELEVATION
1:50 @ A1 / 1:100 @ A3

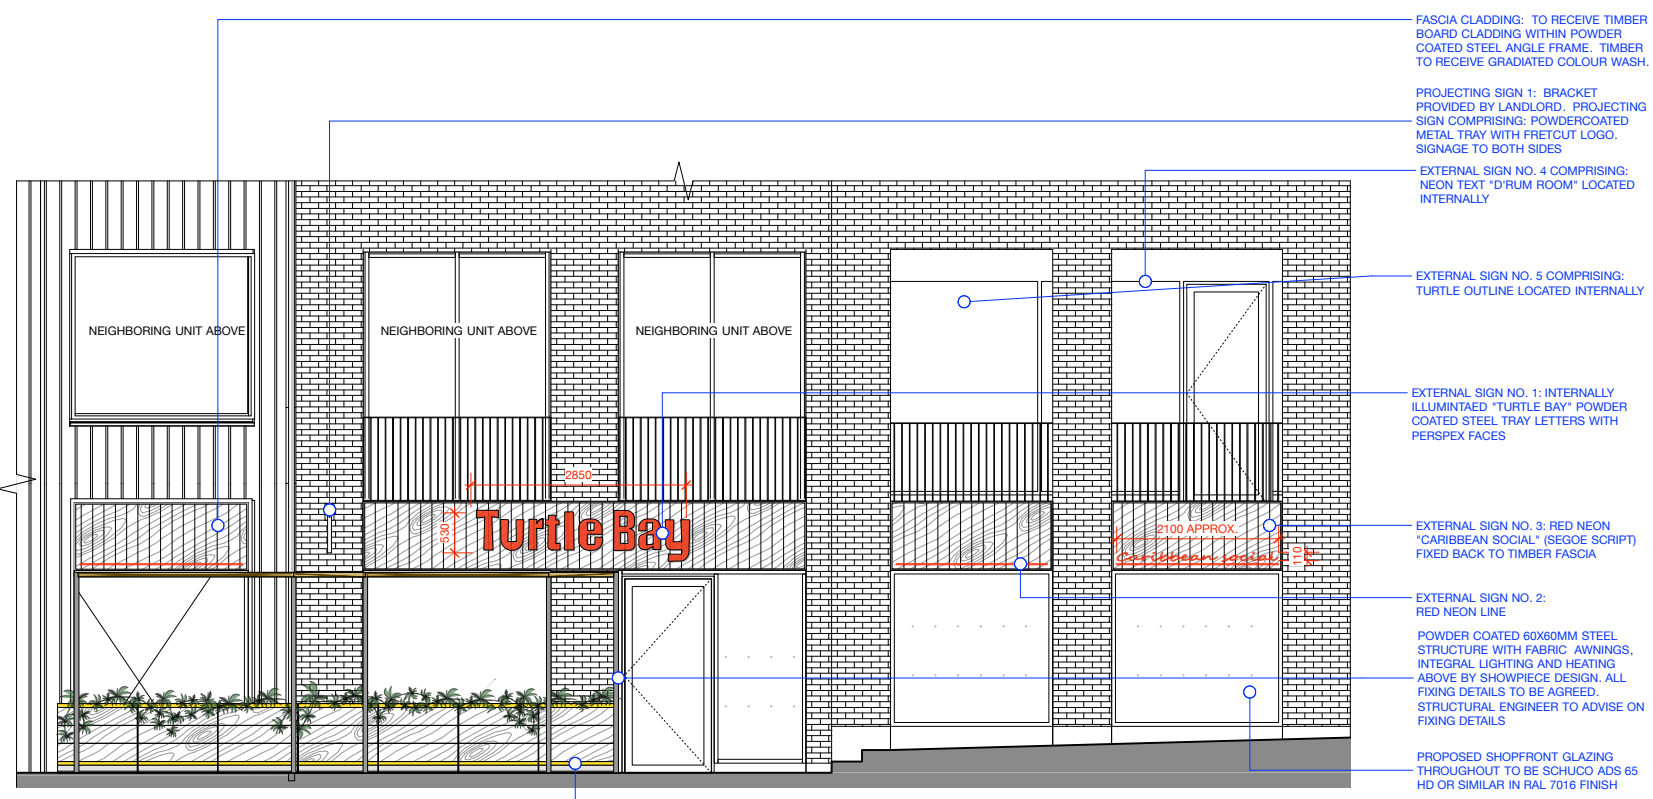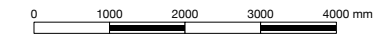

A ELEVATION A
1:50 @ A1 / 1:100 @ A3

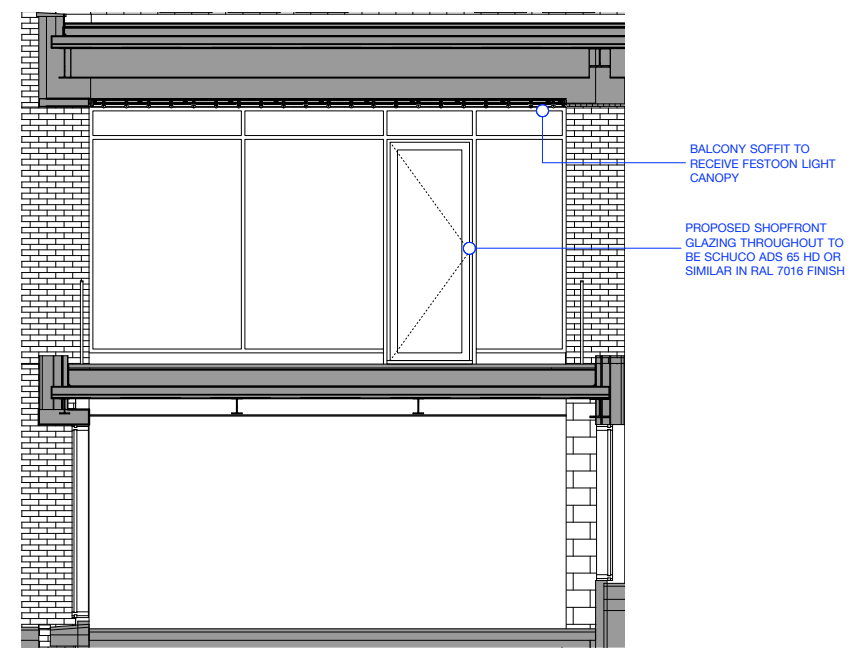

F SECTION - TERRACE SHOPFRONT
1:50 @ A1 / 1:100 @ A3



Notes
This drawing should not be scaled. The contractor is to verify all dimensions and conditions on site. This drawing is the property of Fusion and they reserve the copyright. It is issued on the understanding that it will not be copied, reproduced or disclosed in whole or in part to any unauthorised party without written permission from Fusion

D	17.08.2021	GENERAL AMENDS - AWNING DETAILS, PLANTERS DETAILS AMENDED
C	09.12.2020	GENERAL AMENDS - SHOPFRONT AMENDED FOLLOWING DCC COMMENTS
B	13.10.2020	GENERAL AMENDS - ISSUED FOR PLANNING
A	17.09.2020	GENERAL AMENDS - FONT OF SIGN 4 REVISED

FUSION
design and architecture

4 Ribborough Street London SE1 0HE
Tel: 020 7928 9982 Fax: 020 7928 9994
email: mail@fusiondna.co.uk

Job Name:	TURTLE BAY DURHAM		
Site Address:	UNIT R07, THE GATES, DURHAM		
Orig Name:	PROPOSED SHOPFRONT PLAN AND ELEVATION		
Status:	FOR CONSTRUCTION		
Drawn by:	CM / GM	Checked by:	LW / RG
Scale:	1:50 @ A1 / 1:100 @ A3	Date:	OCT 2020
Job/Orig N°:	110.90/301		D