

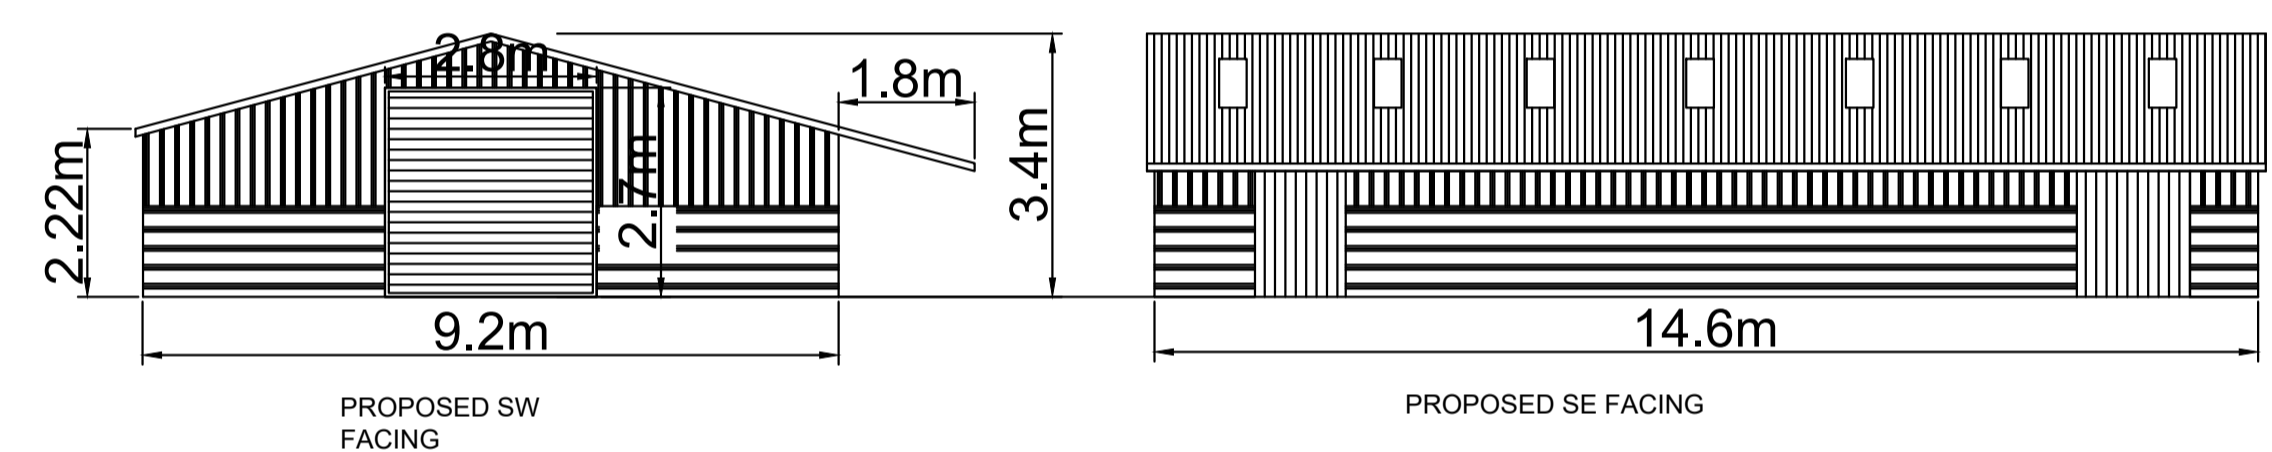
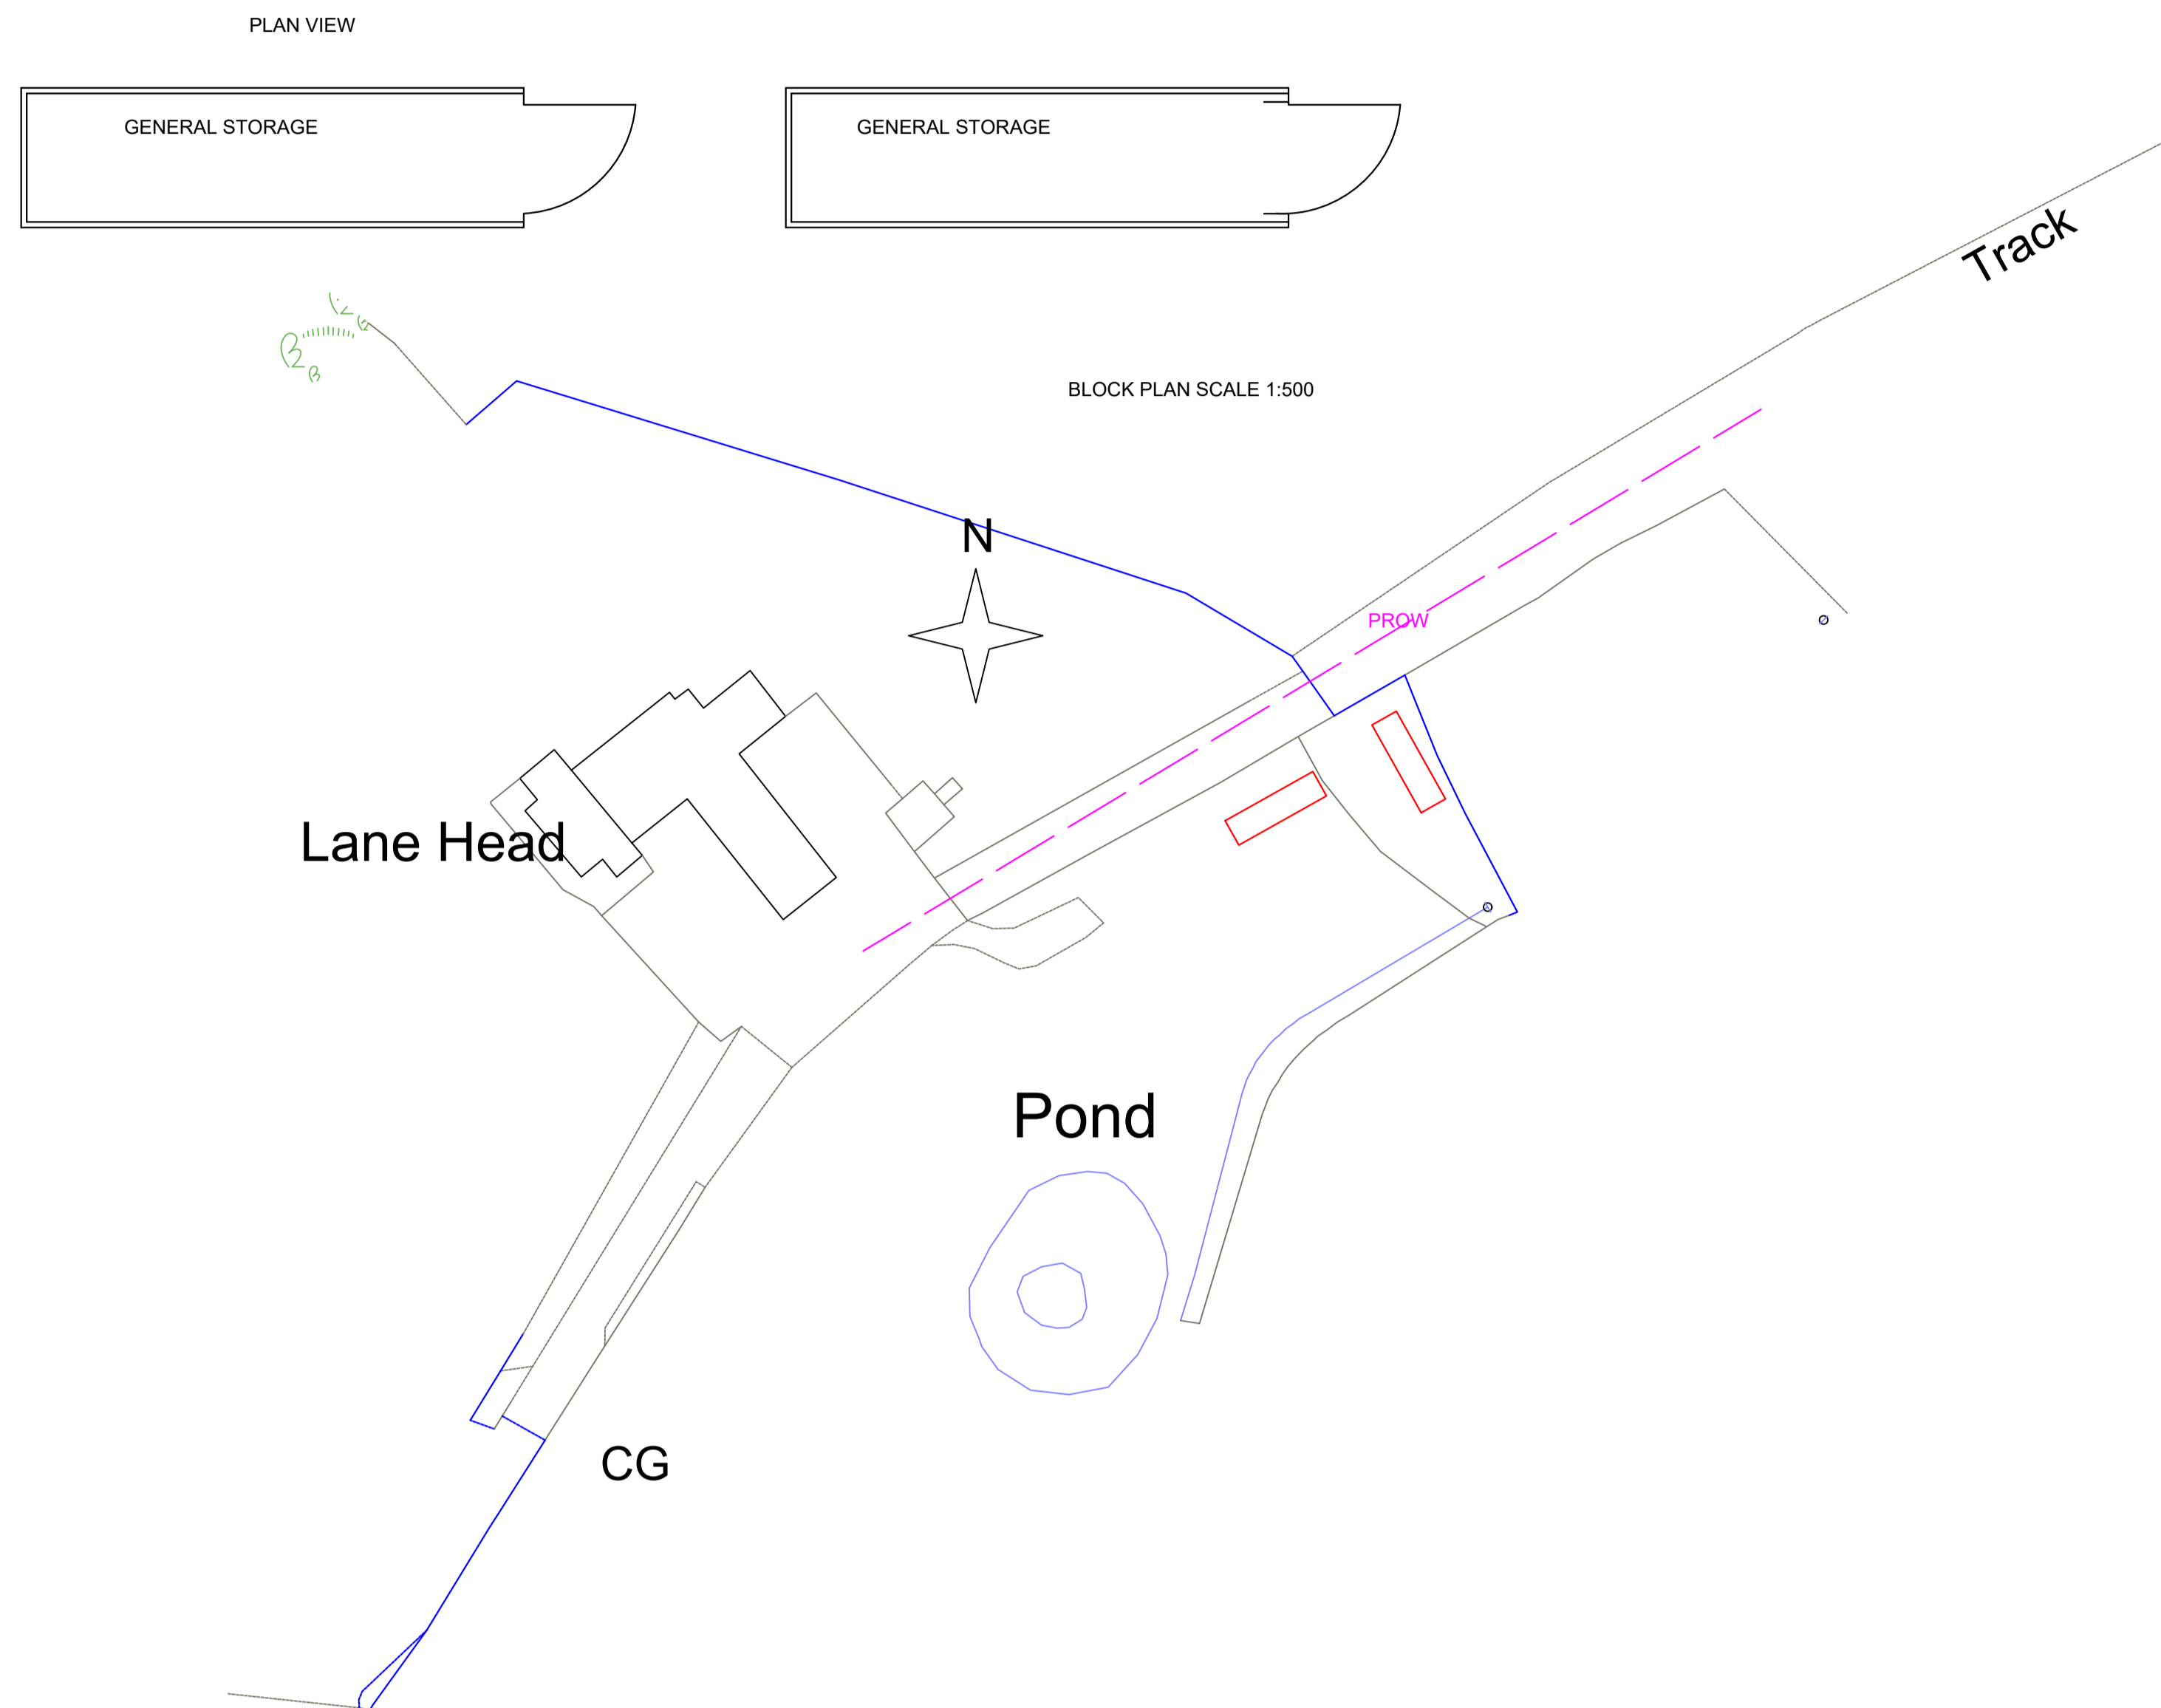
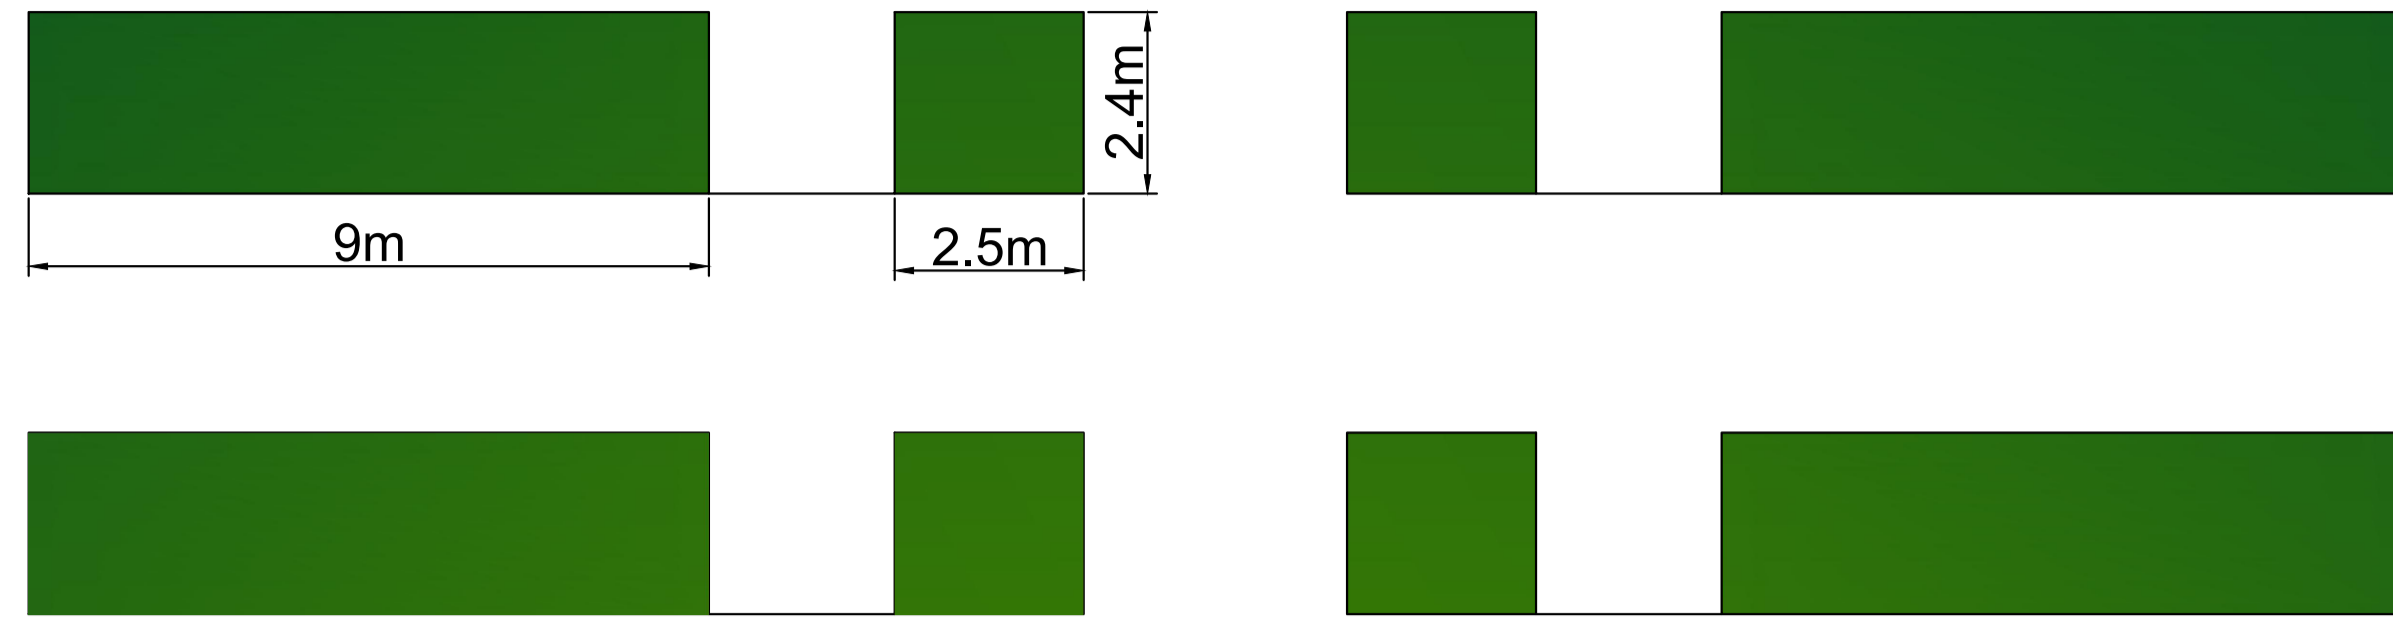
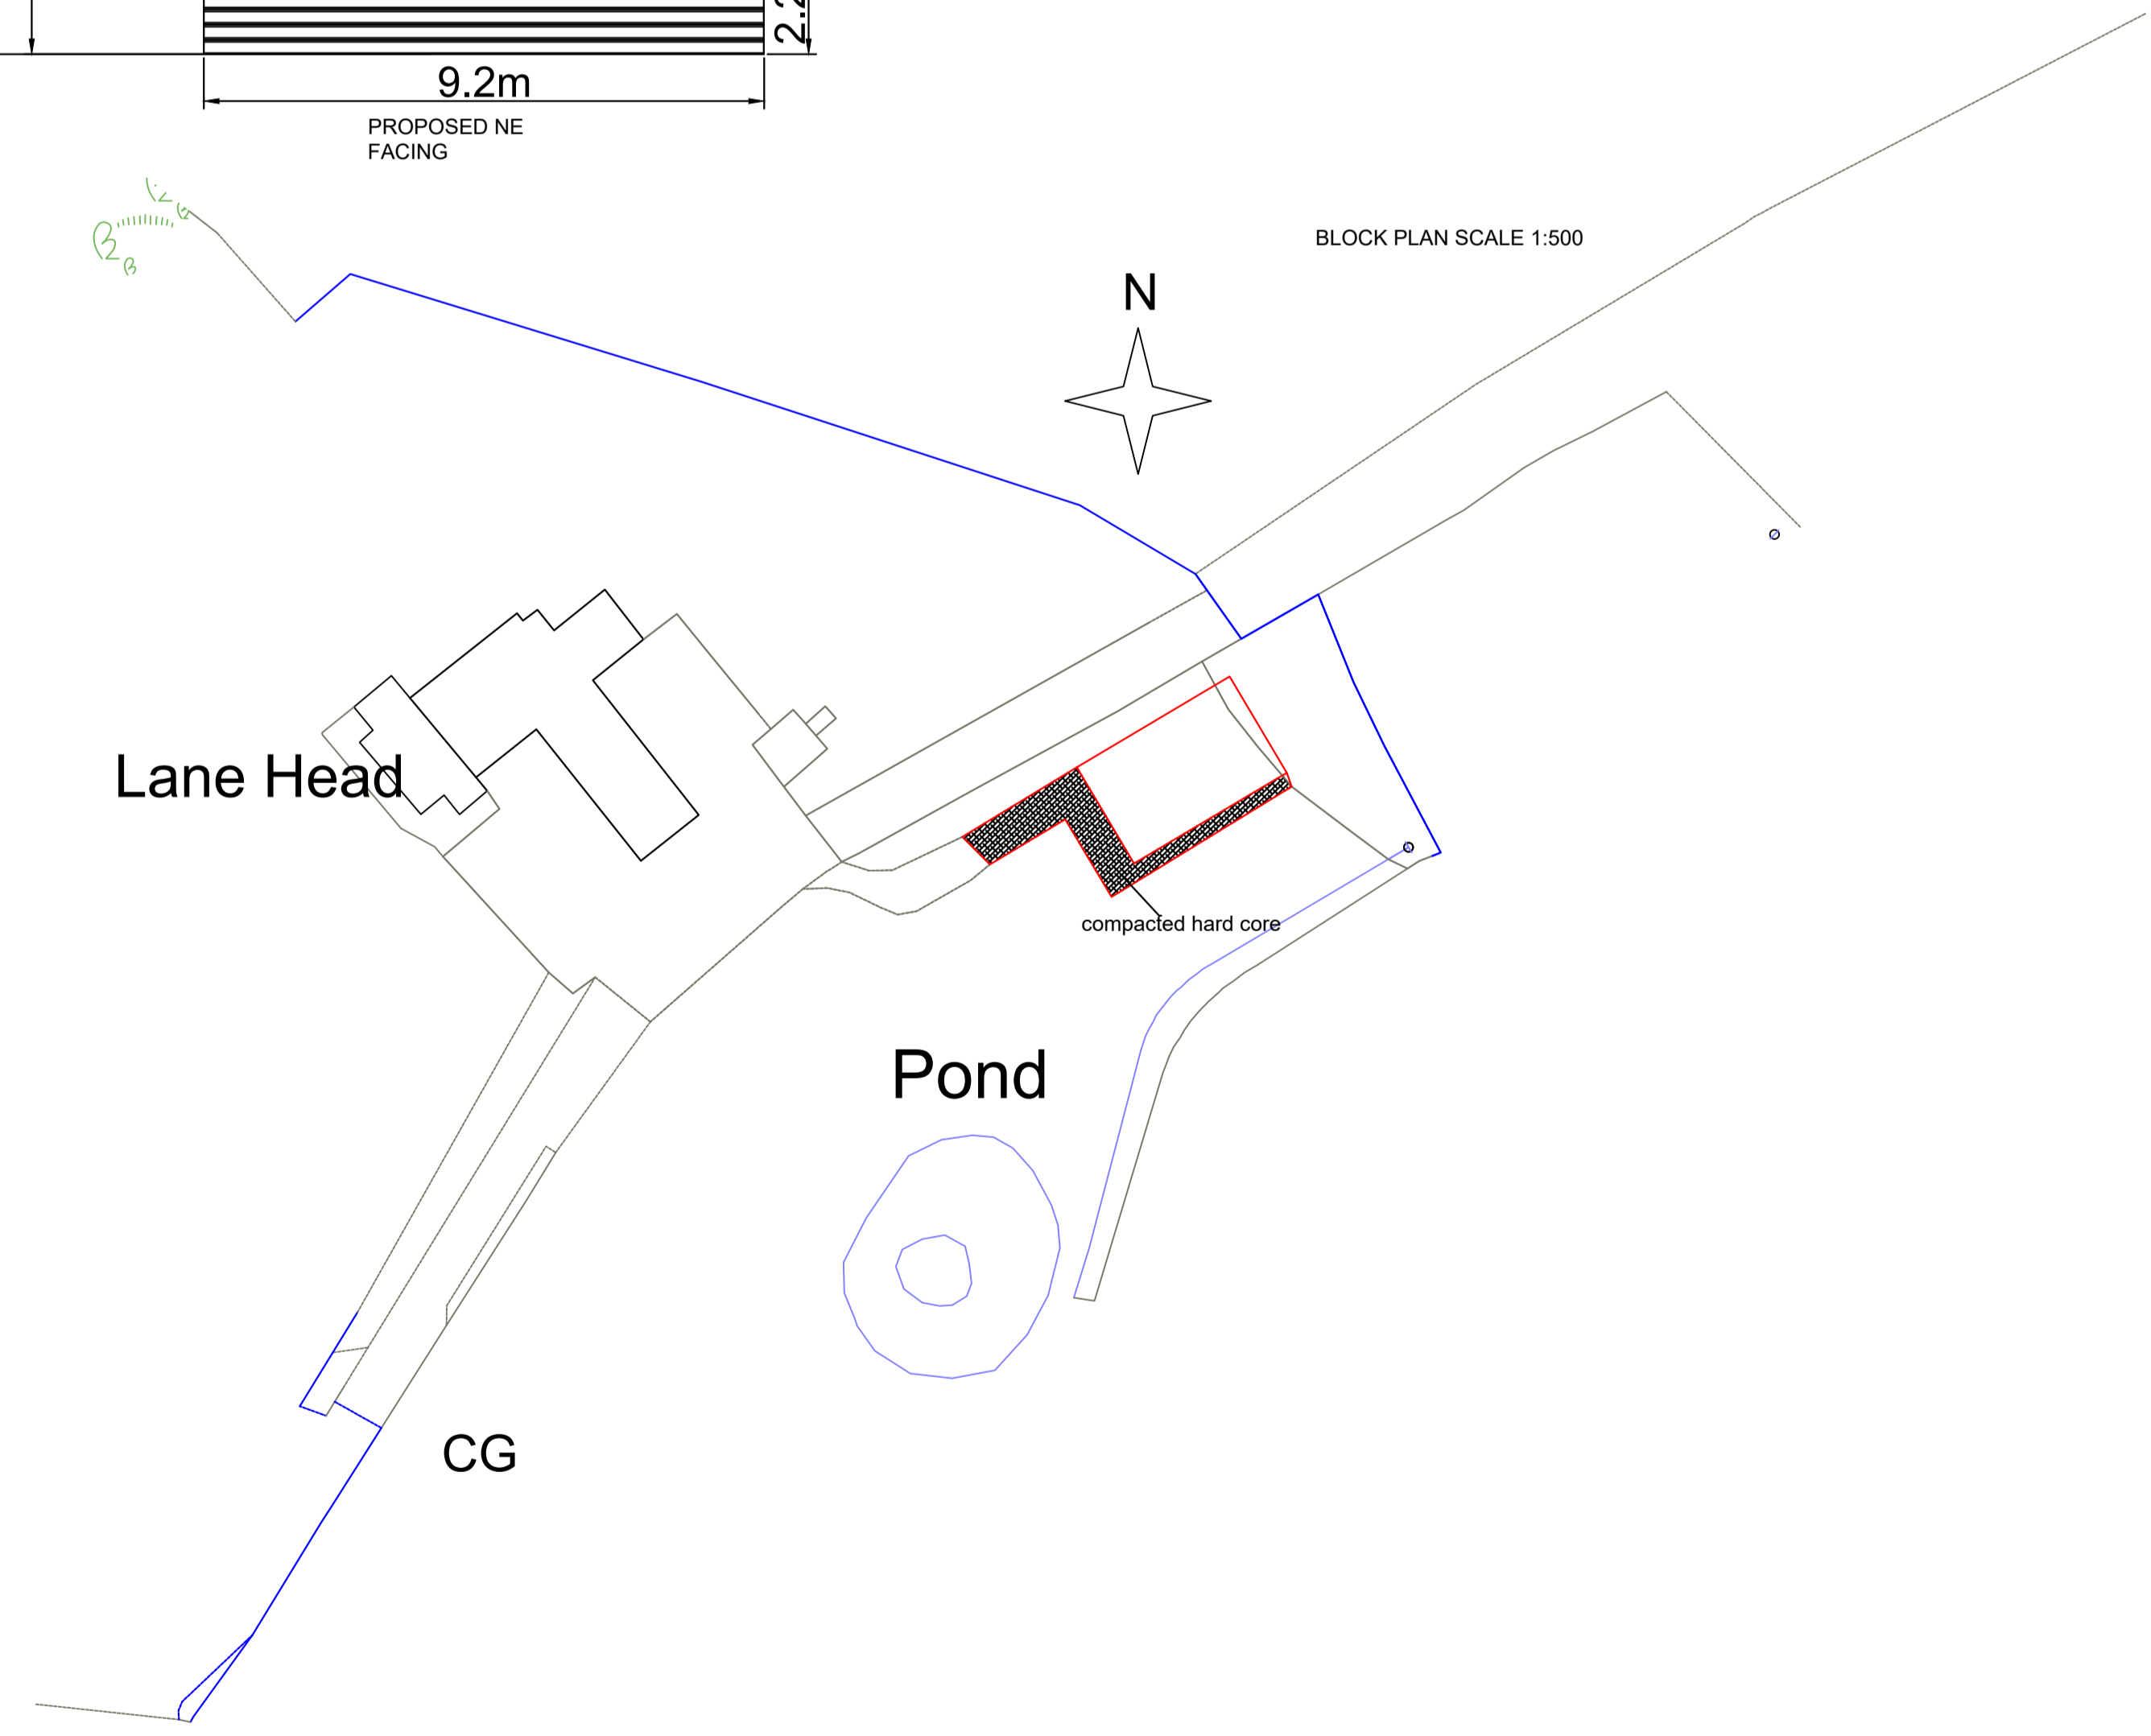


AS EXISTING 2 X METAL STORAGE CONTAINERS

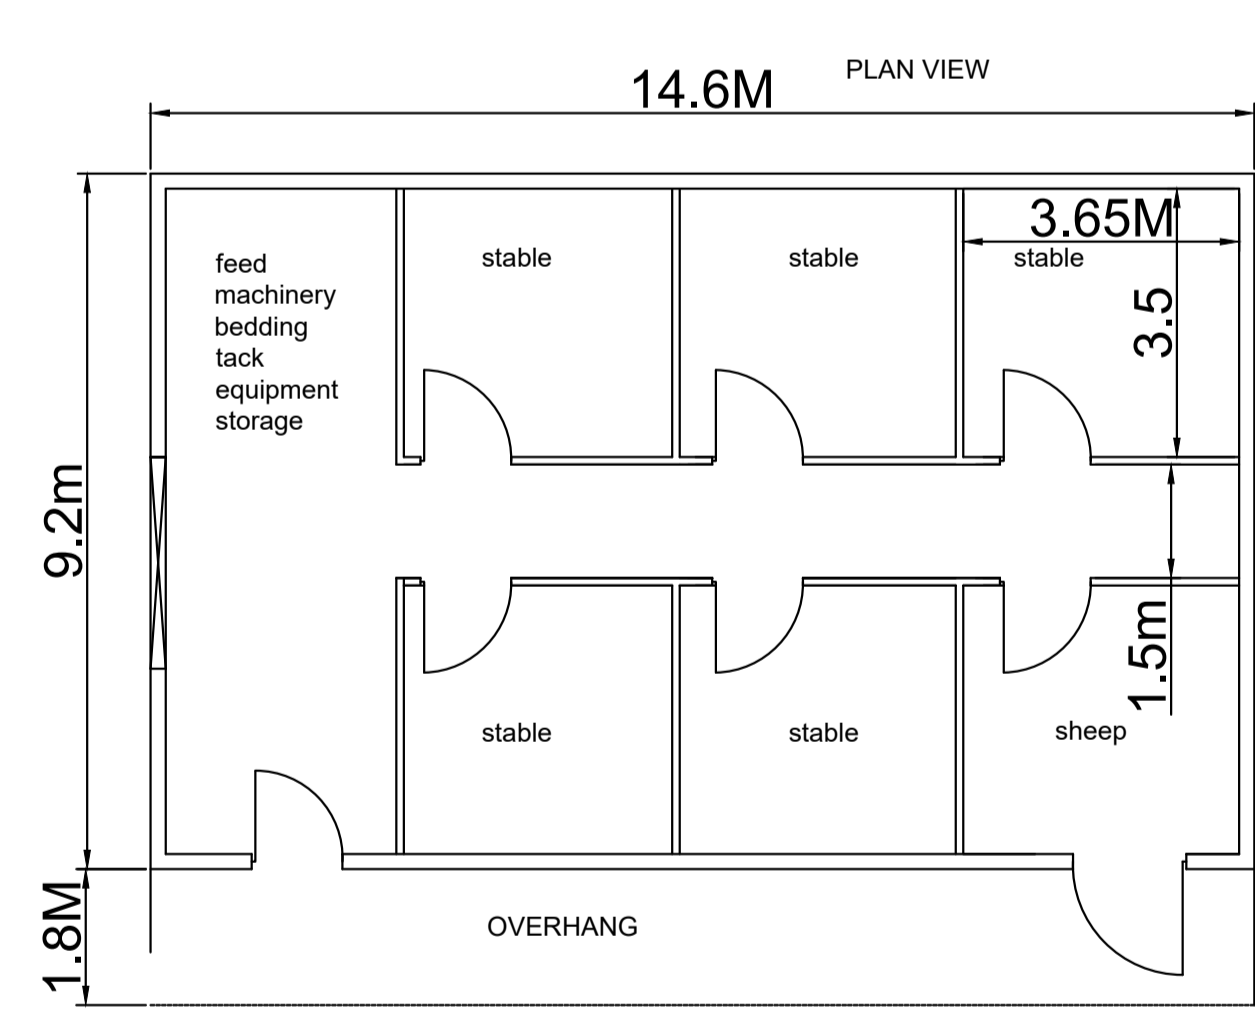

MATERIALS
 ROOF IN FARMSCAPE ANTHRACITE CEMENT FIBRE SHEETS WITH GRP ROOFLIGHTS
 WALLS IN TANAIZED TREATED TIMBER
 DOORS IN TANAIZED TREATED TIMBER AND ONE GALVANIZED STEEL ROLLER SHUTTER

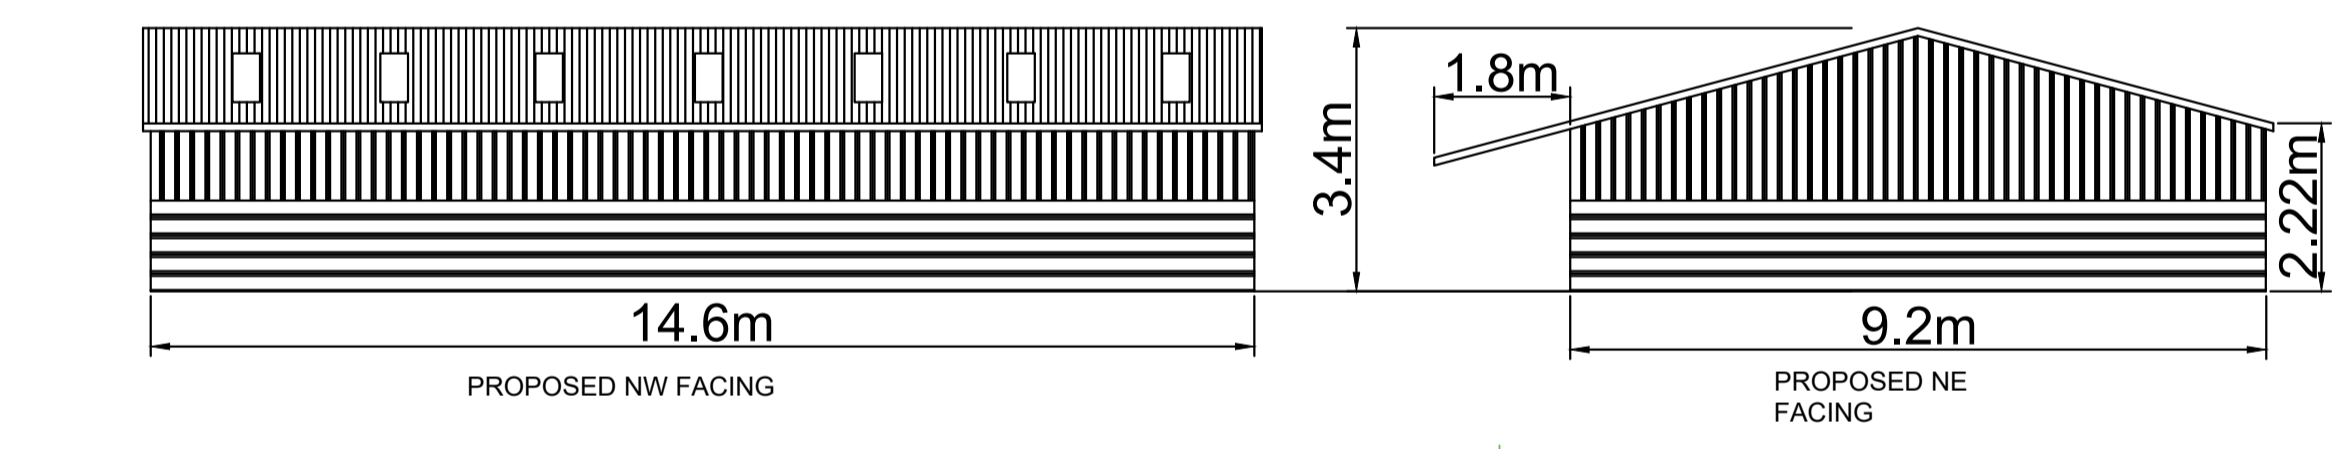

<p>ML Planning Consultancy Ltd</p> <p>5 Bobbin Mill Cottages, Stubbins Lane, Cloughton on Brock, Preston PR3 0PL Telephone 01995 640135 Mobile 07813 206287 e-mail: mel@mlplanning.co.uk</p>	<p>CLIENT: MR. J. MACARTHUR</p> <p>PROJECT: EQUINE AND STORAGE BUILDING (FOLLOWING REMOVAL OF EXISTING METAL CONTAINERS)</p> <p>LOCATION: LANE HEAD, TROUGH ROAD, SCORTON, PR3 1BP</p>	<p>DATE: 13TH AUGUST 2021</p> <p>DWG NO. MJJM/6013</p> <p>SCALE: 1:100 & 1:500</p> <p>AD</p>
	<p>DRAWN BY:</p>	