



1. THIS DRAWING IS COPYRIGHT  
 2. DO NOT SCALE. WORK TO FIGURED DIMENSIONS ONLY  
 3. THE CONTRACTOR MUST CHECK ALL DIMENSIONS AND LEVELS ON SITE AND CONFIRM WITH ARCHITECT BEFORE PROCEEDING.  
 EXISTING LEVELS  $\nabla$  NEW LEVELS  $\blacklozenge$   
 4. DISCREPANCIES BETWEEN THE DRAWING AND THE SPECIFICATIONS MUST BE REPORTED TO THE ARCHITECT BEFORE PROCEEDING  
 5. FOR DETAILS OF STRUCTURE, REFER TO ENGINEER'S DRAWINGS AND SPECIFICATIONS


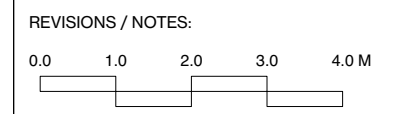


**NOTE:**  
 EXISTING DRAWINGS ARE AS PER MEASURED SURVEY PREPARED BY 'Cadmap Ltd', DATED December 2020

- ① MULTI PANED WINDOW
- ② FIXED SELF CLEANING GLAZING
- ③ PPC ALUMINIUM CAPPING, COLOUR/TONE TO MATCH BRICKWORK
- ④ PPC ALUMINIUM HOPPERS AND DOWNPIPES
- ⑤ BRICK LINTEL/PARAPET DETAIL - VERTICAL COURSE OF BUFF BRICK TO MATCH EXISTING
- ⑥ BUFF BRICK TO MATCH EXISTING

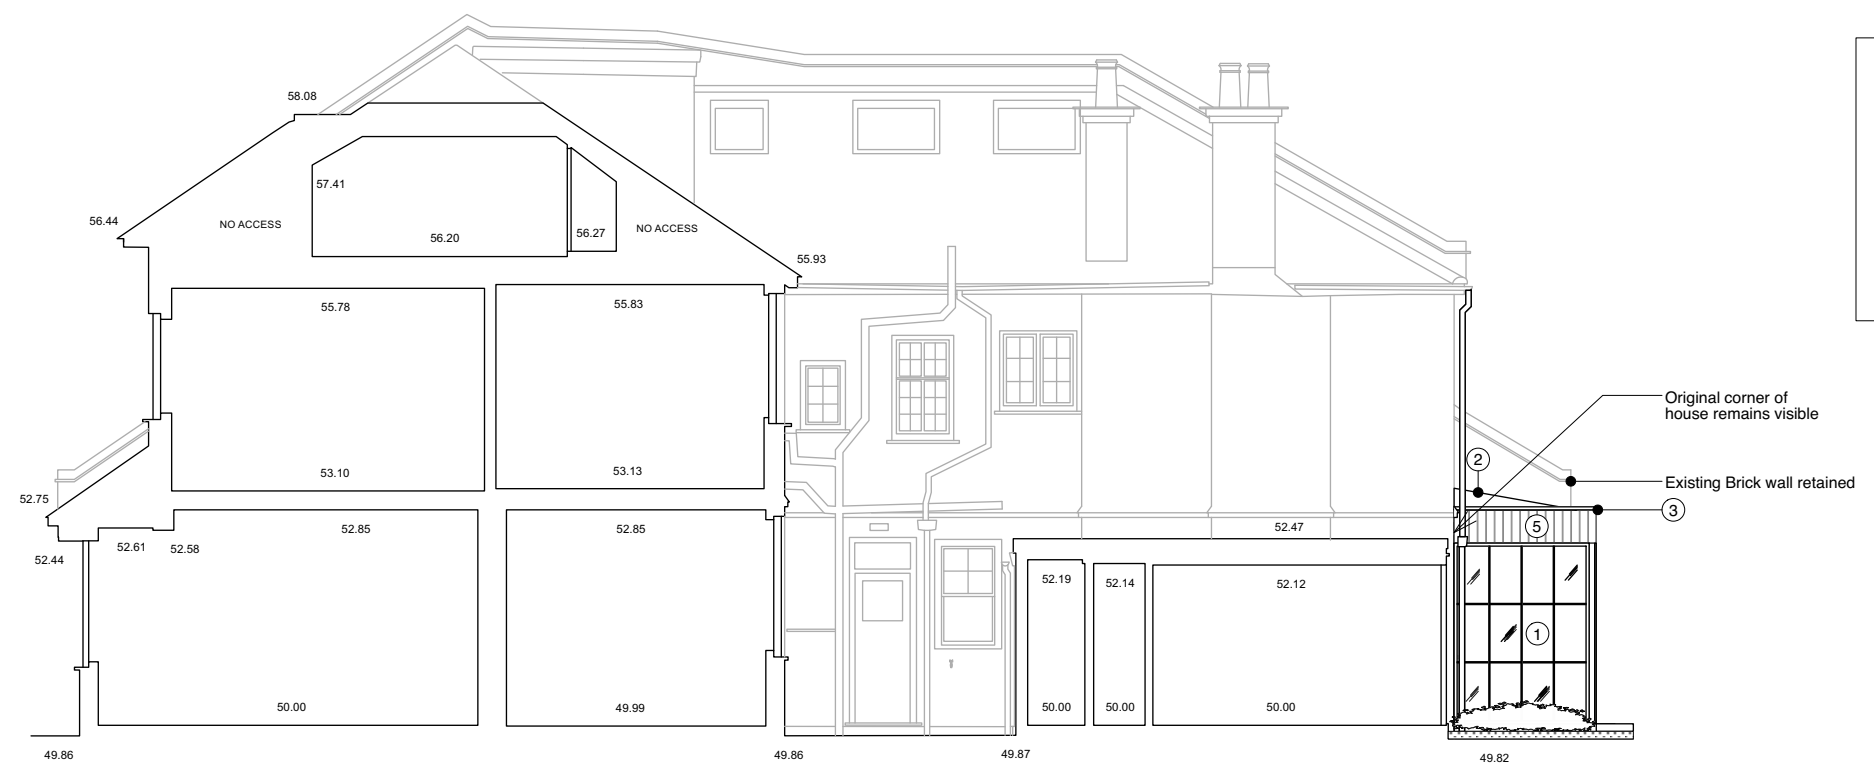

① Proposed Section AA  
 Scale: 1:100

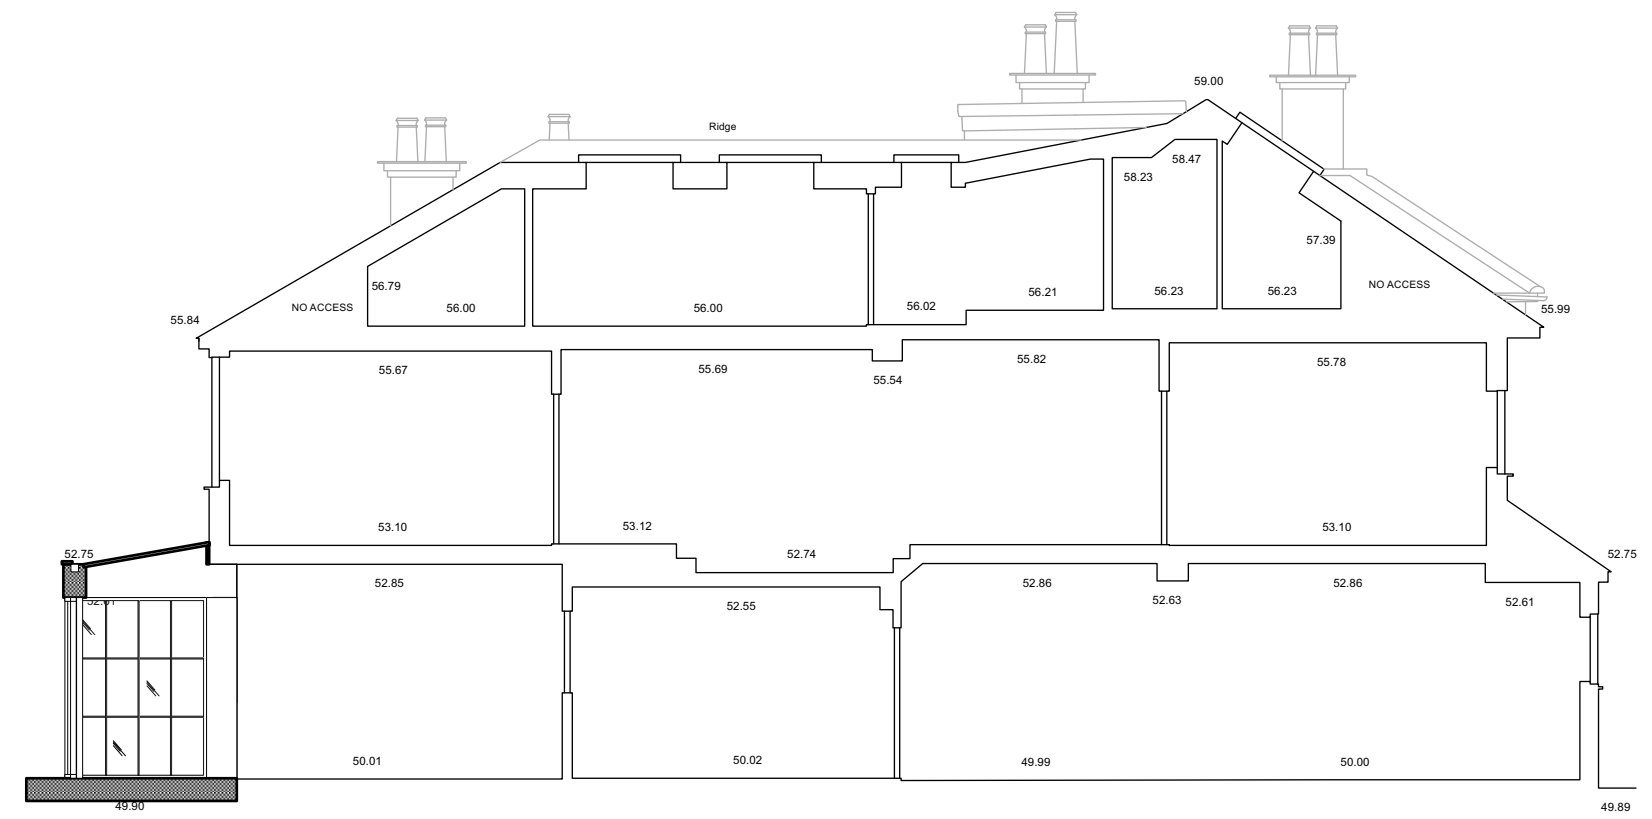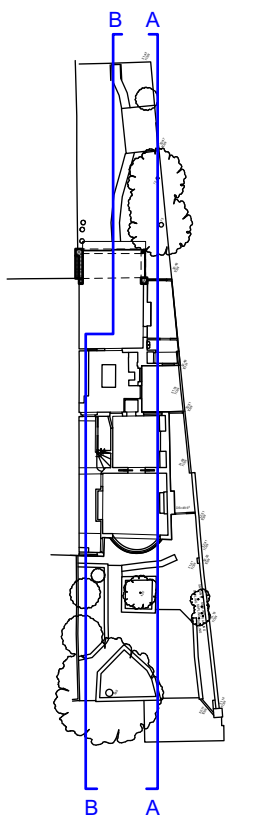

② Proposed Section BB  
 Scale: 1:100

# Proctor & Shaw

The Studio, 78 Sisters Avenue,  
 SW11 5SN, London  
 +44 (0)208 244 6110 www.proctorandshaw.com

PROJECT NO. PROJECT  
**2013** 76 PARK HILL, SW4 9PB,  
 LONDON

**PROPOSED SECTIONS**  
 AA 1:100 @ A3  
 BB 1:50 @ A1

DRWG. NO REV.

# PD.05 -