




1. THIS DRAWING IS COPYRIGHT
 2. DO NOT SCALE WORK TO FIGURED DIMENSIONS ONLY
 3. THE CONTRACTOR MUST CHECK ALL DIMENSIONS AND LEVELS ON SITE AND CONFIRM WITH ARCHITECT BEFORE PROCEEDING.
 4. DISCREPANCIES BETWEEN THE DRAWING AND THE SPECIFICATIONS MUST BE REPORTED TO THE ARCHITECT BEFORE PROCEEDING
 5. FOR DETAILS OF STRUCTURE, REFER TO ENGINEER'S DRAWINGS AND SPECIFICATIONS

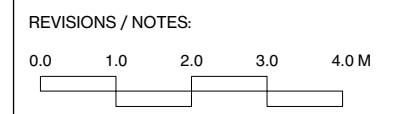

NOTE:
 EXISTING DRAWINGS ARE AS PER MEASURED SURVEY PREPARED BY 'Cadmap Ltd', DATED December 2020



1 Existing Section AA
 Scale: 1:100

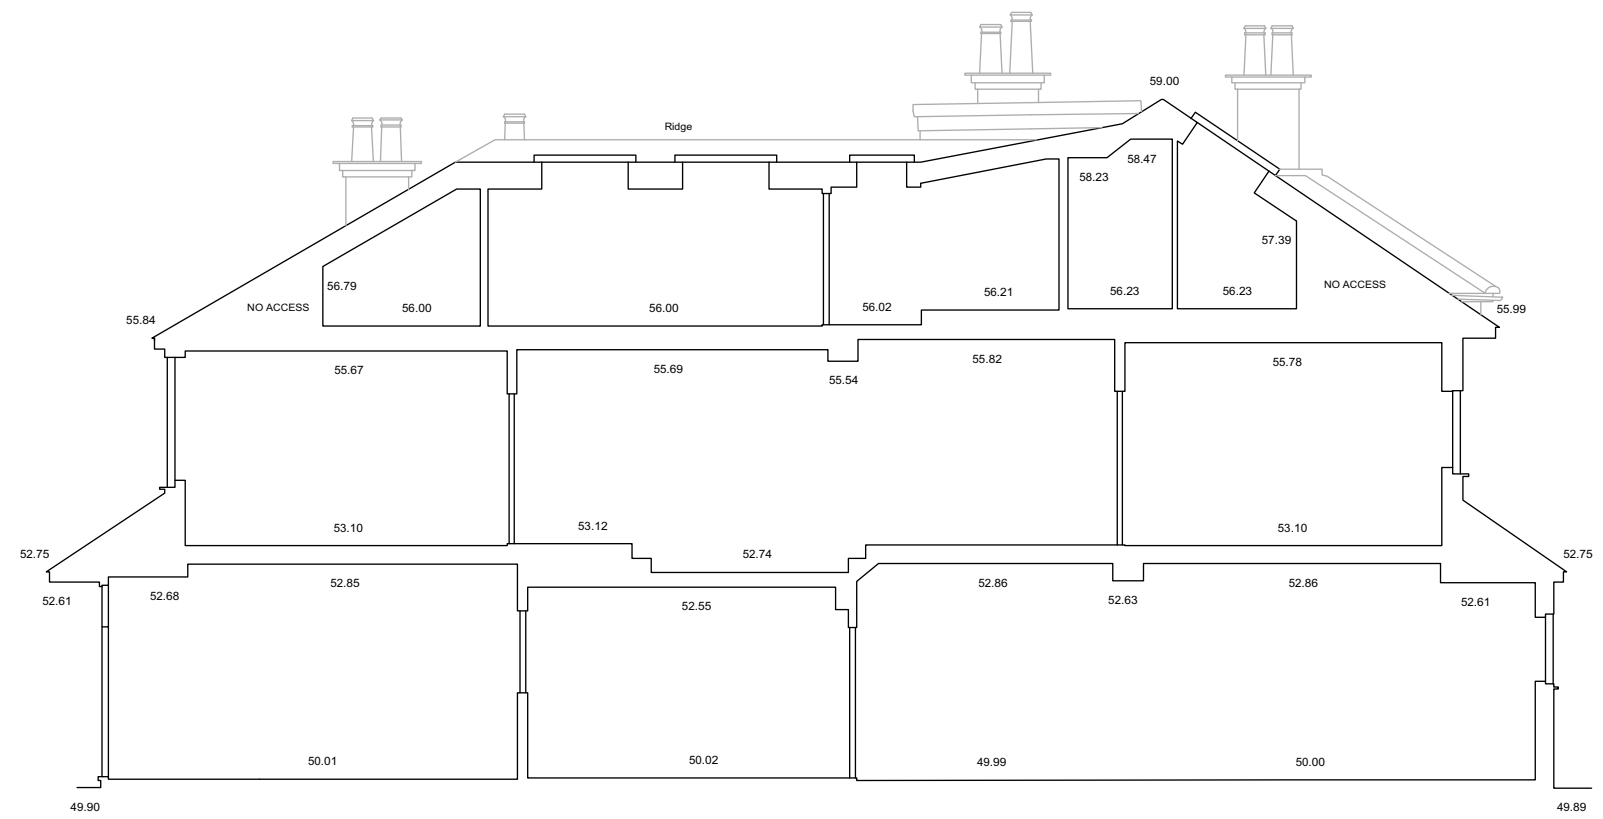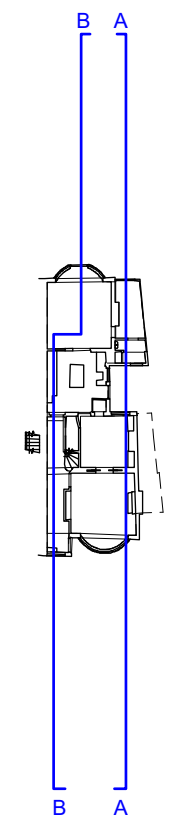

2 Existing Section BB
 Scale: 1:100

Proctor & Shaw

The Studio, 78 Sisters Avenue,
 SW11 5SN, London
 +44 (0)208 244 6110 www.proctorandshaw.com

PROJECT NO. PROJECT
2013 76 PARK HILL, SW4 9PB,
 LONDON

EXISTING SECTIONS
 AA 1:100 @ A3
 BB 1:50 @ A1

DRWG. NO. REV.
EX.05-