


NOTES:
 1. DO NOT SCALE FROM THIS DRAWING FOR CONSTRUCTION
 2. THESE DRAWINGS ARE FOR PLANNING PURPOSES ONLY
 3. ALL DRAWINGS SHOULD BE CHECKED BY A CONTRACTOR OR RIBA QUALIFIED ARCHITECT BEFORE CONSTRUCTION BEGINS

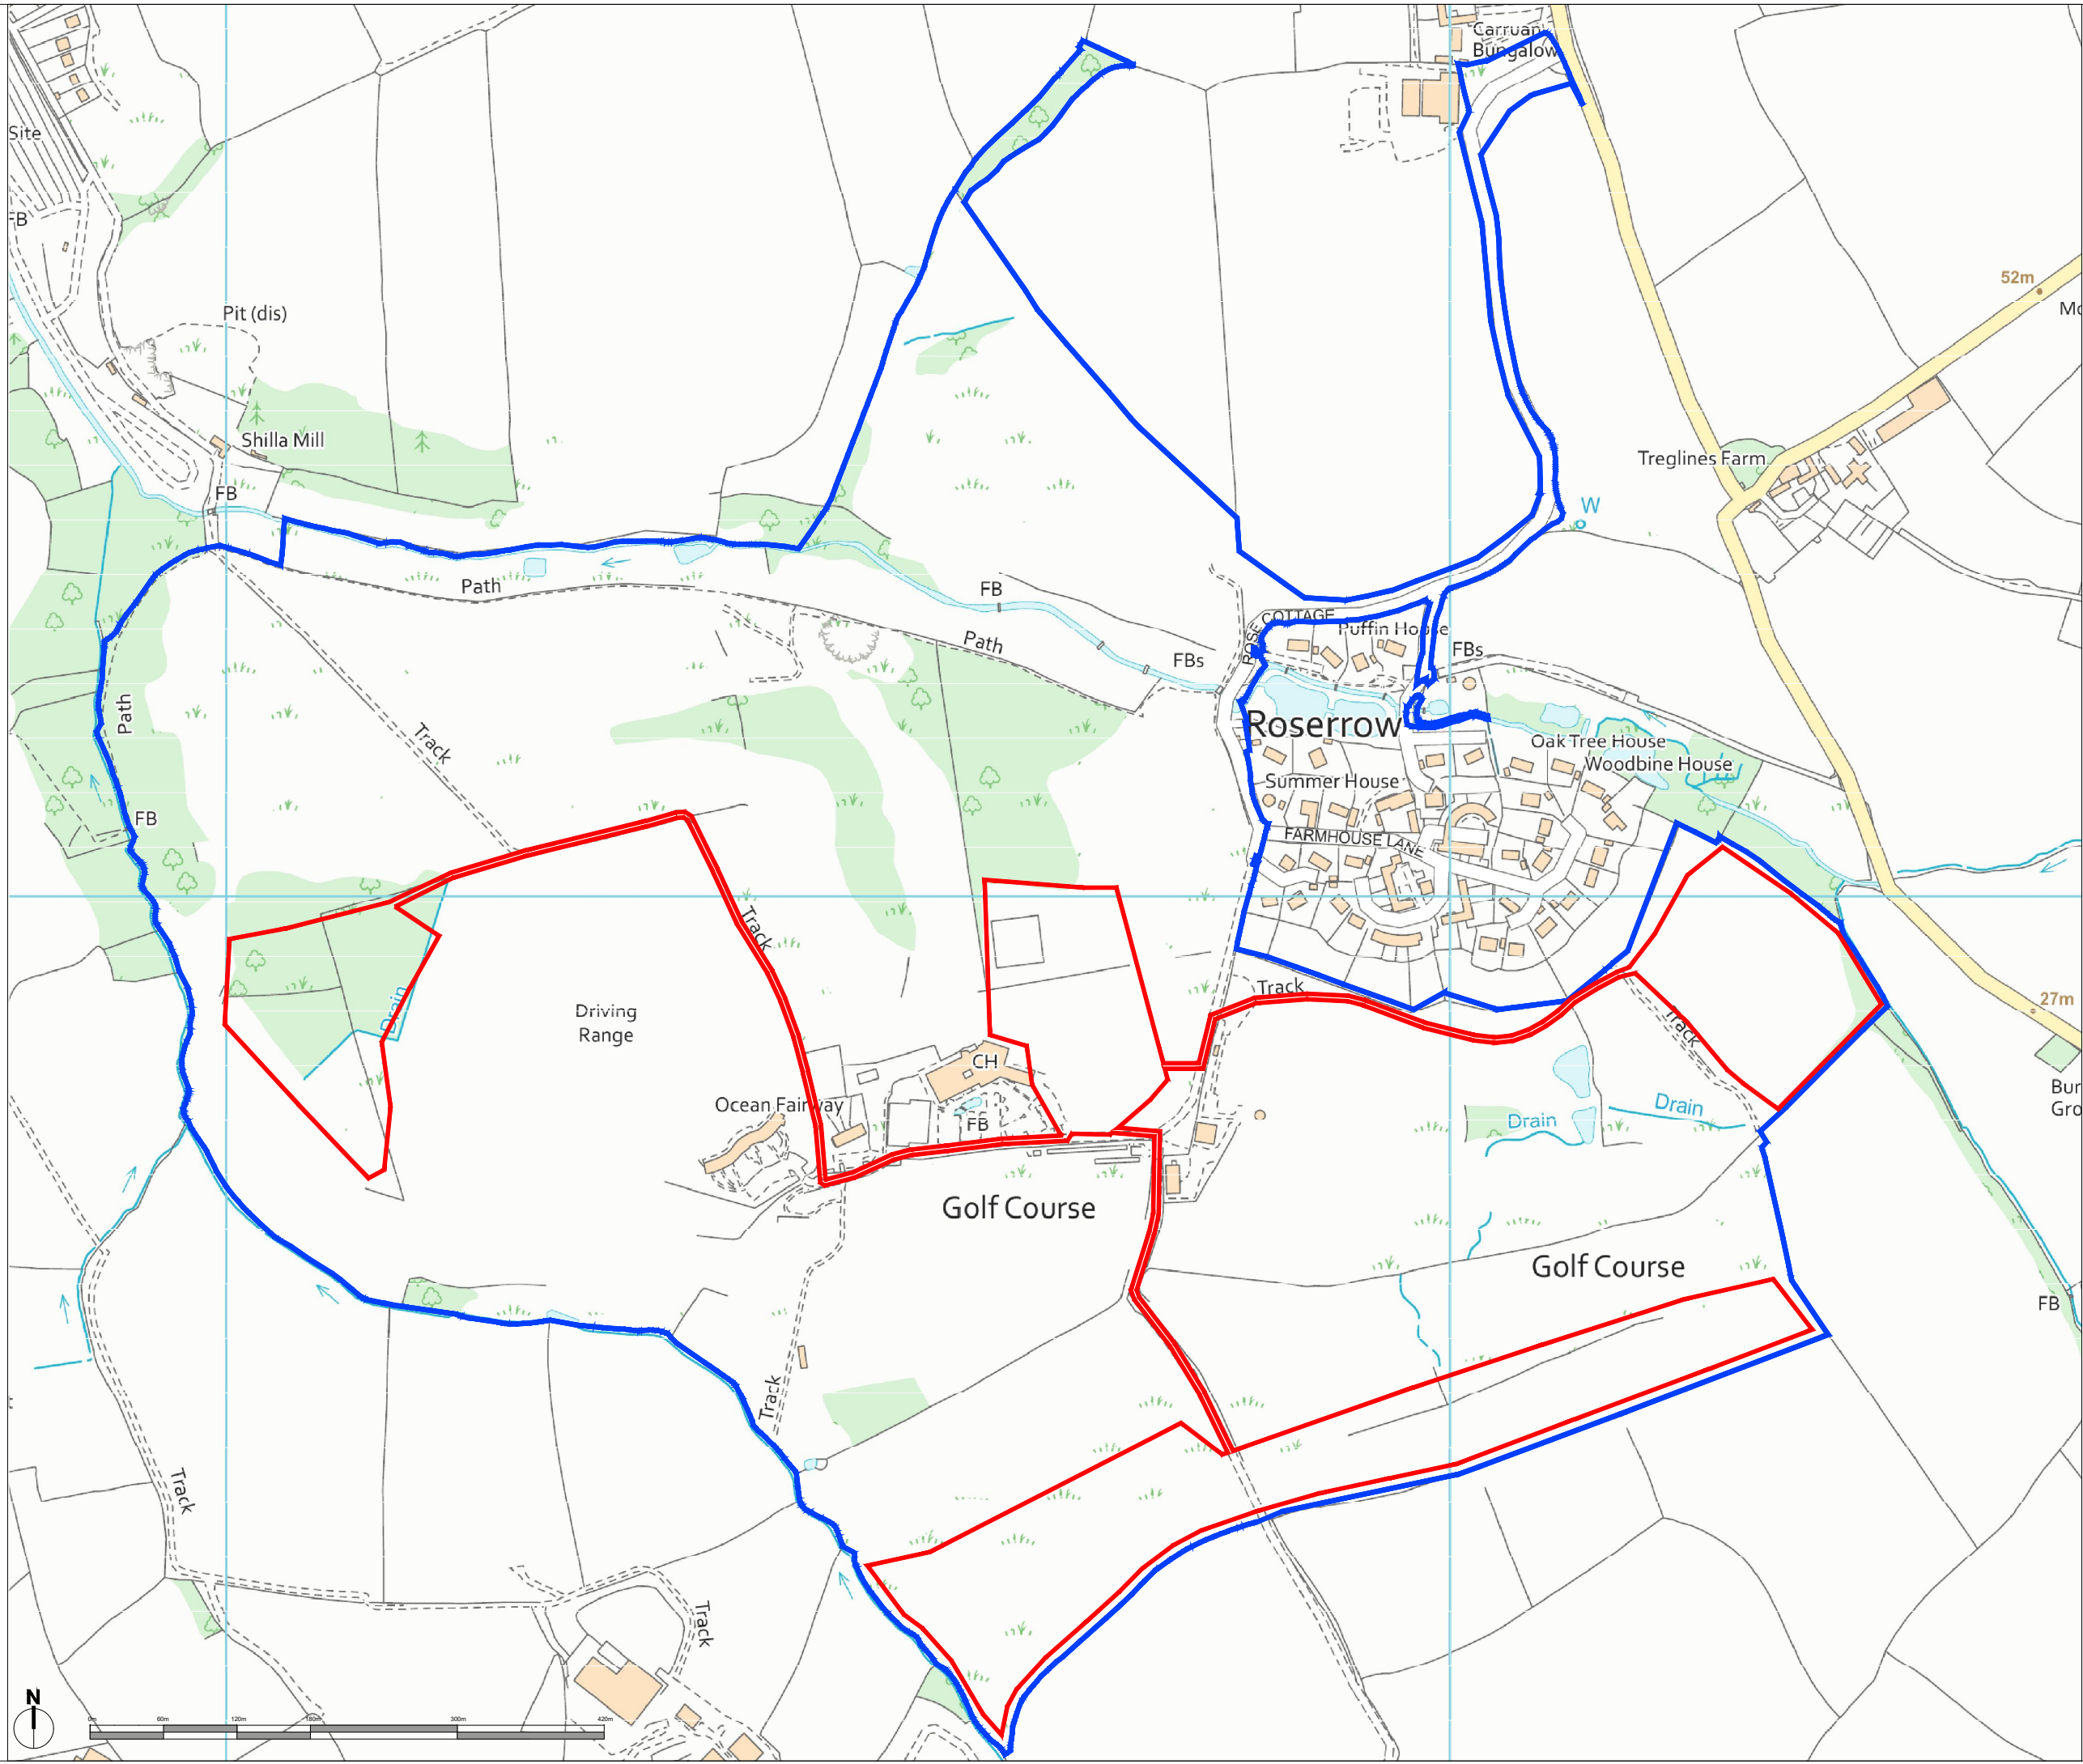

BY	DATE	DESCRIPTION	REV

PLANIT CONSULTING
 3 Innovation Place, Godalming, GU7 1JX
 t: 01483 415753 info@plantconsulting.co.uk
 www.planitconsulting.co.uk

CLIENT:		
PROJECT: The Point at Polzeath, St. Minver, Cornwall, PL27 6QT		
DRAWING TITLE: Site Location Plan		
STATUS: PLANNING APPROVAL		
SCALE: 1:5000 @ A3	DATE: 03/09/2021	
DRAWN BY: MR	DRAWING NUMBER: 010	REVISION: -