



REV.	DESCRIPTION	DATE	BY

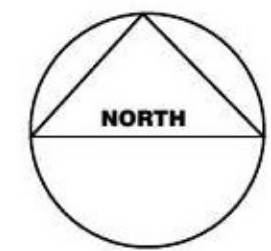


OFF STREET CAR PARKING SPACE (2.5 x 5.0m)

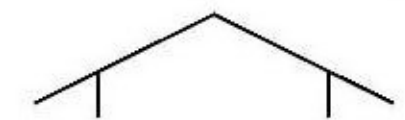

CLARK DESIGN
ARCHITECTURE



CLIENT	MR. F. GILLESPIE
PROJECT	ATTIC CONVERSION & ALTERATIONS 16 NEWLANDS ROAD GLASGOW. G43 2JB
DRAWING	PROPOSED BLOCK PLAN
SCALE	1:500 @ A4
DATE	JUN 21
REF	2021/1053/B2

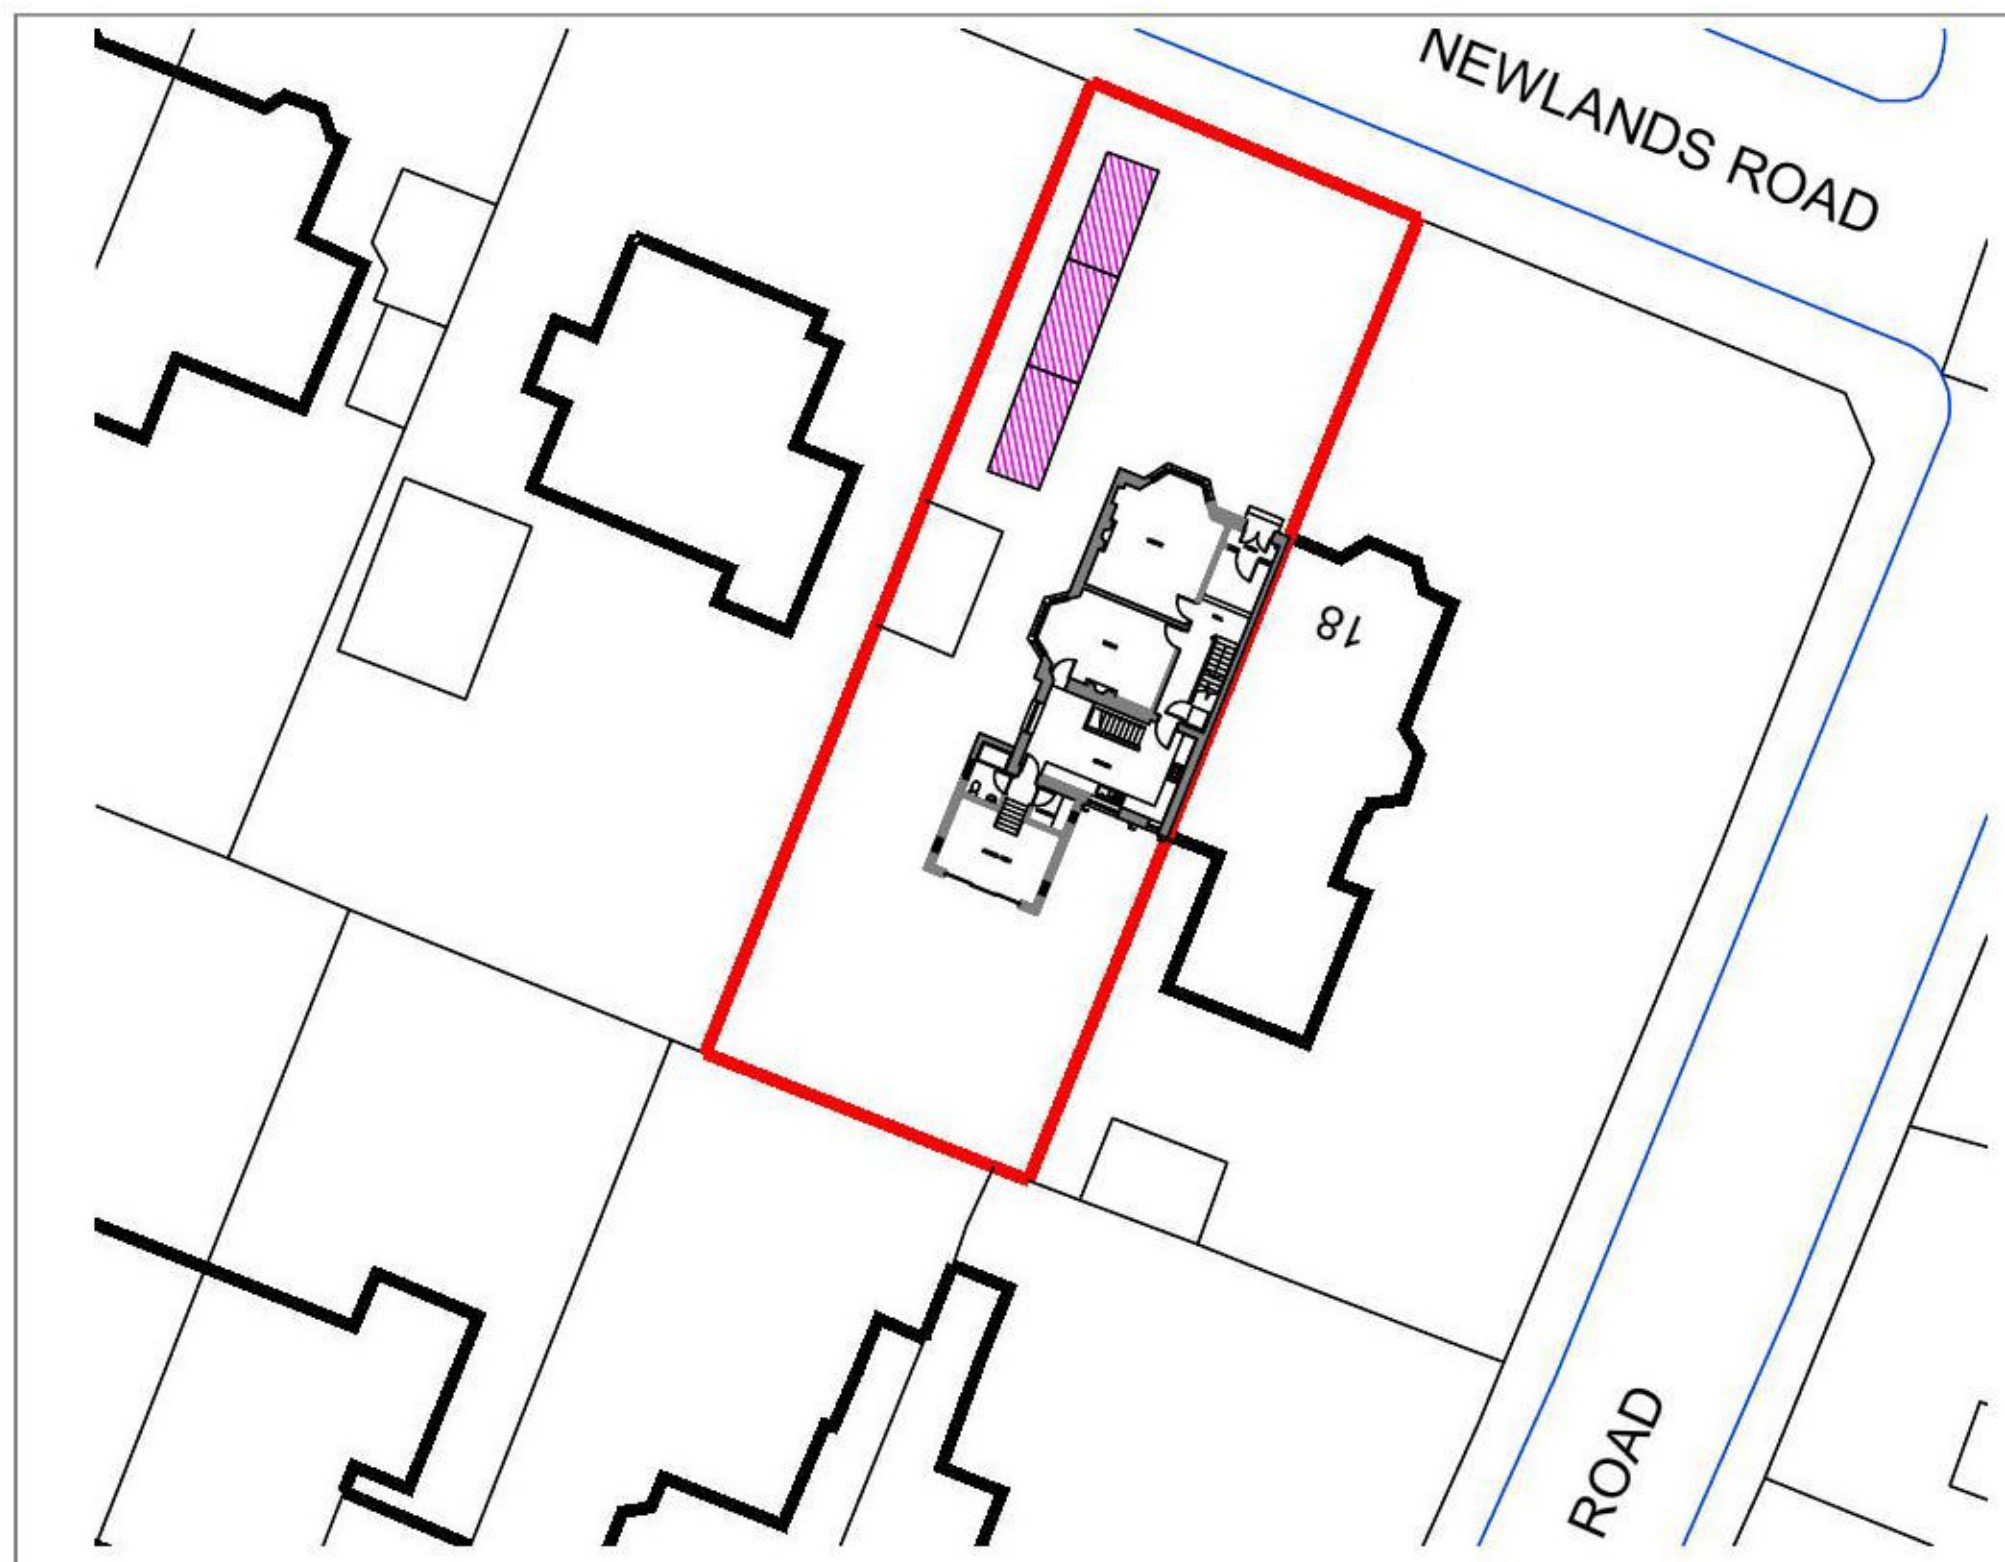

BLOCK PLAN @ 1:500



SCALE BAR 1:500